



ELEVATION 'A'

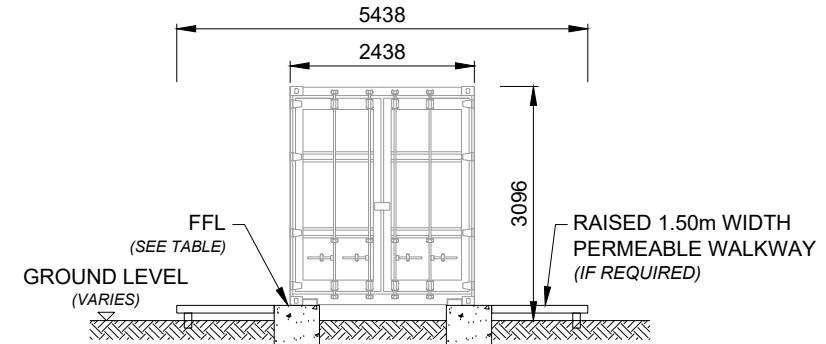


ELEVATION 'B'

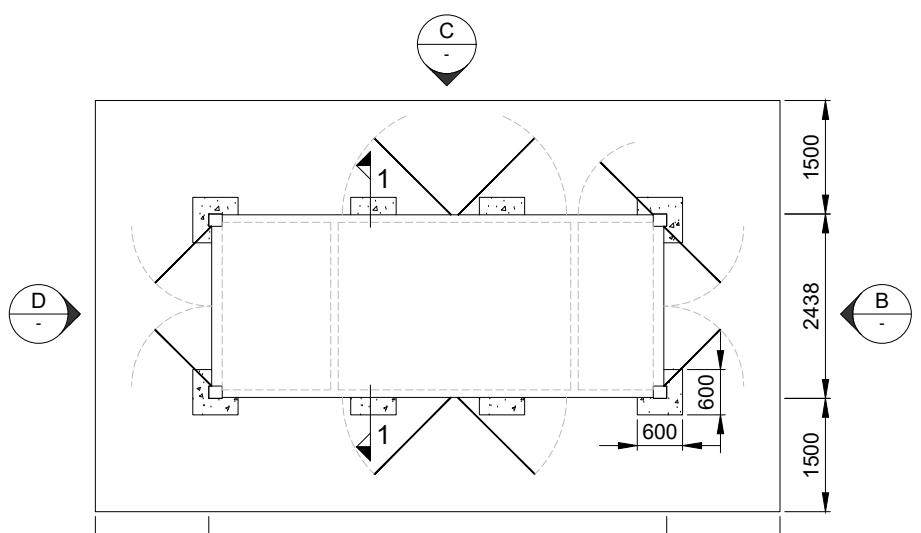


PLAN


TRANSFORMER STATION		
ID	ORIENTATION	FFL
TS1	96°	73.66
TS2	59°	72.94
TS3	39°	71.31
TS4	40°	71.59
TS5	327°	69.14
TS6	338°	69.38
TS7	61°	68.56
TS8	61°	68.47
TS9	134°	69.08
TS10	155°	71.61
TS11	155°	72.92
TS12	319°	73.00

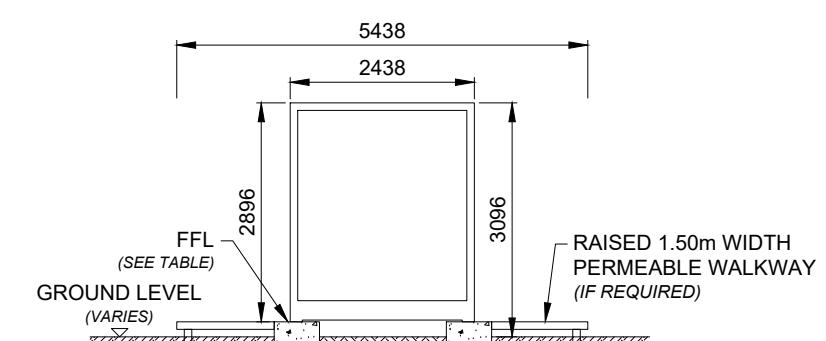

SECTION 1-1

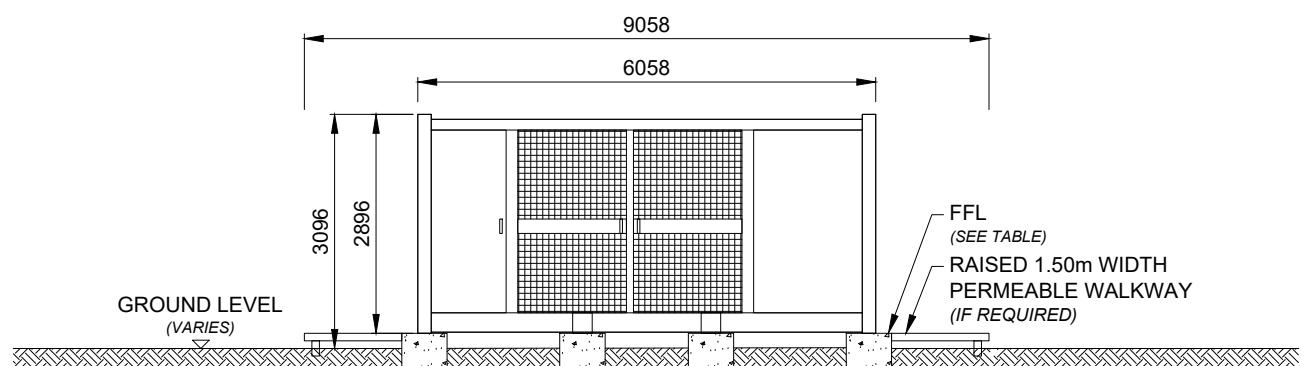

ELEVATION 'C'

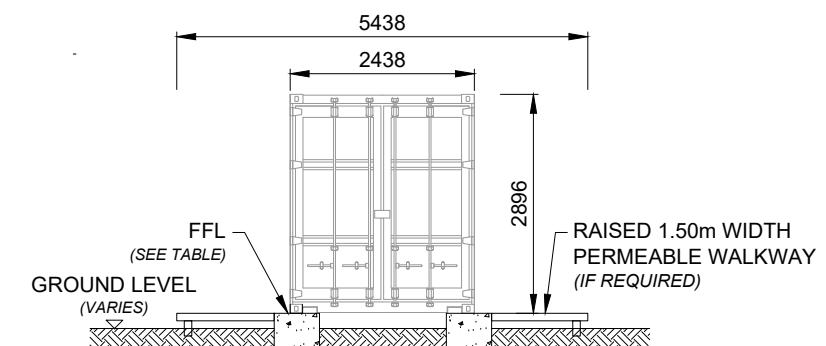

ELEVATION 'D'

NOTES

1. ALL DIMENSIONS ARE MAXIMUM ANTICIPATED AND SUBJECT TO DETAILED DESIGN
2. ROOM & DOOR POSITIONS ARE INDICATIVE AND SUBJECT TO DETAILED DESIGN.
3. FOUNDATION DETAILS ARE SHOWN INDICATIVELY AND WILL BE SUBJECTED TO DETAILED DESIGN.

Produced by: Francesco Ghergo

Renewable Energy Systems Ltd
Registered Office: Beaufort Court,
Egg Farm Lane, Kings Langley,
Hertfordshire WD4 8LR

3	FG	JU	RB	2026-01-28	Plan, elevations and section amend
2	FG	JU	RB	2025-07-18	Outdoor & SKID options removed
1	FG	JU	RB	2024-11-13	First Issue

ISSUE DRAWN CHKD APPD DATE REVISION NOTES

PURPOSE PERMITTING COORDINATES N/A

SCALE 1:100 @A3 DATUM N/A

LAYOUT DRAWING N/A T-LAYOUT NO N/A

PROJECT TITLE BALLYTEIGE

DRAWING TITLE FIGURE 204

AMENDED PLANNING APPLICATION
TYPICAL TRANSFORMER STATION

RES DRAWING NUMBER 04386-RES-SOL-DR-PT-201 REV 3

THIS DRAWING IS THE PROPERTY OF RENEWABLE ENERGY SYSTEMS LIMITED AND NO REPRODUCTION MAY BE MADE IN WHOLE OR IN PART WITHOUT PERMISSION



BEAUFORT COURT,
EGG FARM LANE,
KINGS LANGLEY,
HERTS WD4 8LR, UK
TEL +44 (0) 1923 299200
WWW.RES-GROUP.COM