



ORDNANCE SURVEY IRELAND LICENCE NO. EN 0003820
© ORDNANCE SURVEY IRELAND/GOVERNMENT OF IRELAND

KEY:

SITE BOUNDARY
(OUTSIDE EDGE OF LINE DENOTES BOUNDARY)

PERIMETER DEER FENCE

PERIMETER GATE

INTERNAL TRACK

INDICATIVE SOLAR PV ARRAY

LV/MV TRANSFORMER AREA

HARDSTAND

TEMPORARY CONSTRUCTION COMPOUND

CCTV

INDICATIVE CABLE ROUTE

SITE ENTRANCE

VISIBILITY SPLAY - SITE ENTRANCE

TRANSFORMER STATION

ID	SHEET	ORIENTATION	FFL
TS1	3	334°	89.95
TS2	3	334°	89.81
TS3	5	326°	90.79
TS4	5	146°	90.80
TS5	7	232°	91.50
TS6	7	84°	90.32
TS7	7	264°	89.95

SITE LOCATION - NOT TO SCALE

Map series:

• 1:5,000: 3310 3373

• 1:2,500: 3373 (A)


Produced by: Francesco Ghergo

Renewable Energy Systems Ltd
Registered Office: Beaufort Court,
Egg Farm Lane, Kings Langley,
Hertfordshire WD4 8LR

OVERVIEW

SHEET 1 OF 8

7	FG	JM	RB	2025-01-26	Transformers FFLs added						
6	FG	JM	RB	2025-12-03	Minor amend (contours added)						
5	FG	JM	RB	2025-11-24	Minor amend (site notice label)						
4	FG	JM	RB	2025-11-21	OSI map reference added						
ISSUE/		DRAWN	CHKD	APPD	DATE	REVISION NOTES					
PURPOSE			COORDINATES								
PERMITTING			IRENET95 ITM								
SCALE		1:2,000 @ A1		DATUM							
LAYOUT DWG		N/A		T-LAYOUT NO.							
PROJECT TITLE											
DERRYGROGAN LITTLE											
DRAWING TITLE											
FIGURE 4 SITE LAYOUT											
RES DRAWING NUMBER						REV					
05554-RES-LAY-DR-PT-003						7					
THIS DRAWING IS THE PROPERTY OF RENEWABLE ENERGY SYSTEMS LIMITED AND NO REPRODUCTION MAY BE MADE IN WHOLE OR IN PART WITHOUT PERMISSION											
			BEAUFORT COURT, EGG FARM LANE, KINGS LANGLEY, HERTS WD4 8LR, UK TEL: +44 (0) 1923 295200 WWW.RES-GROUP.COM								

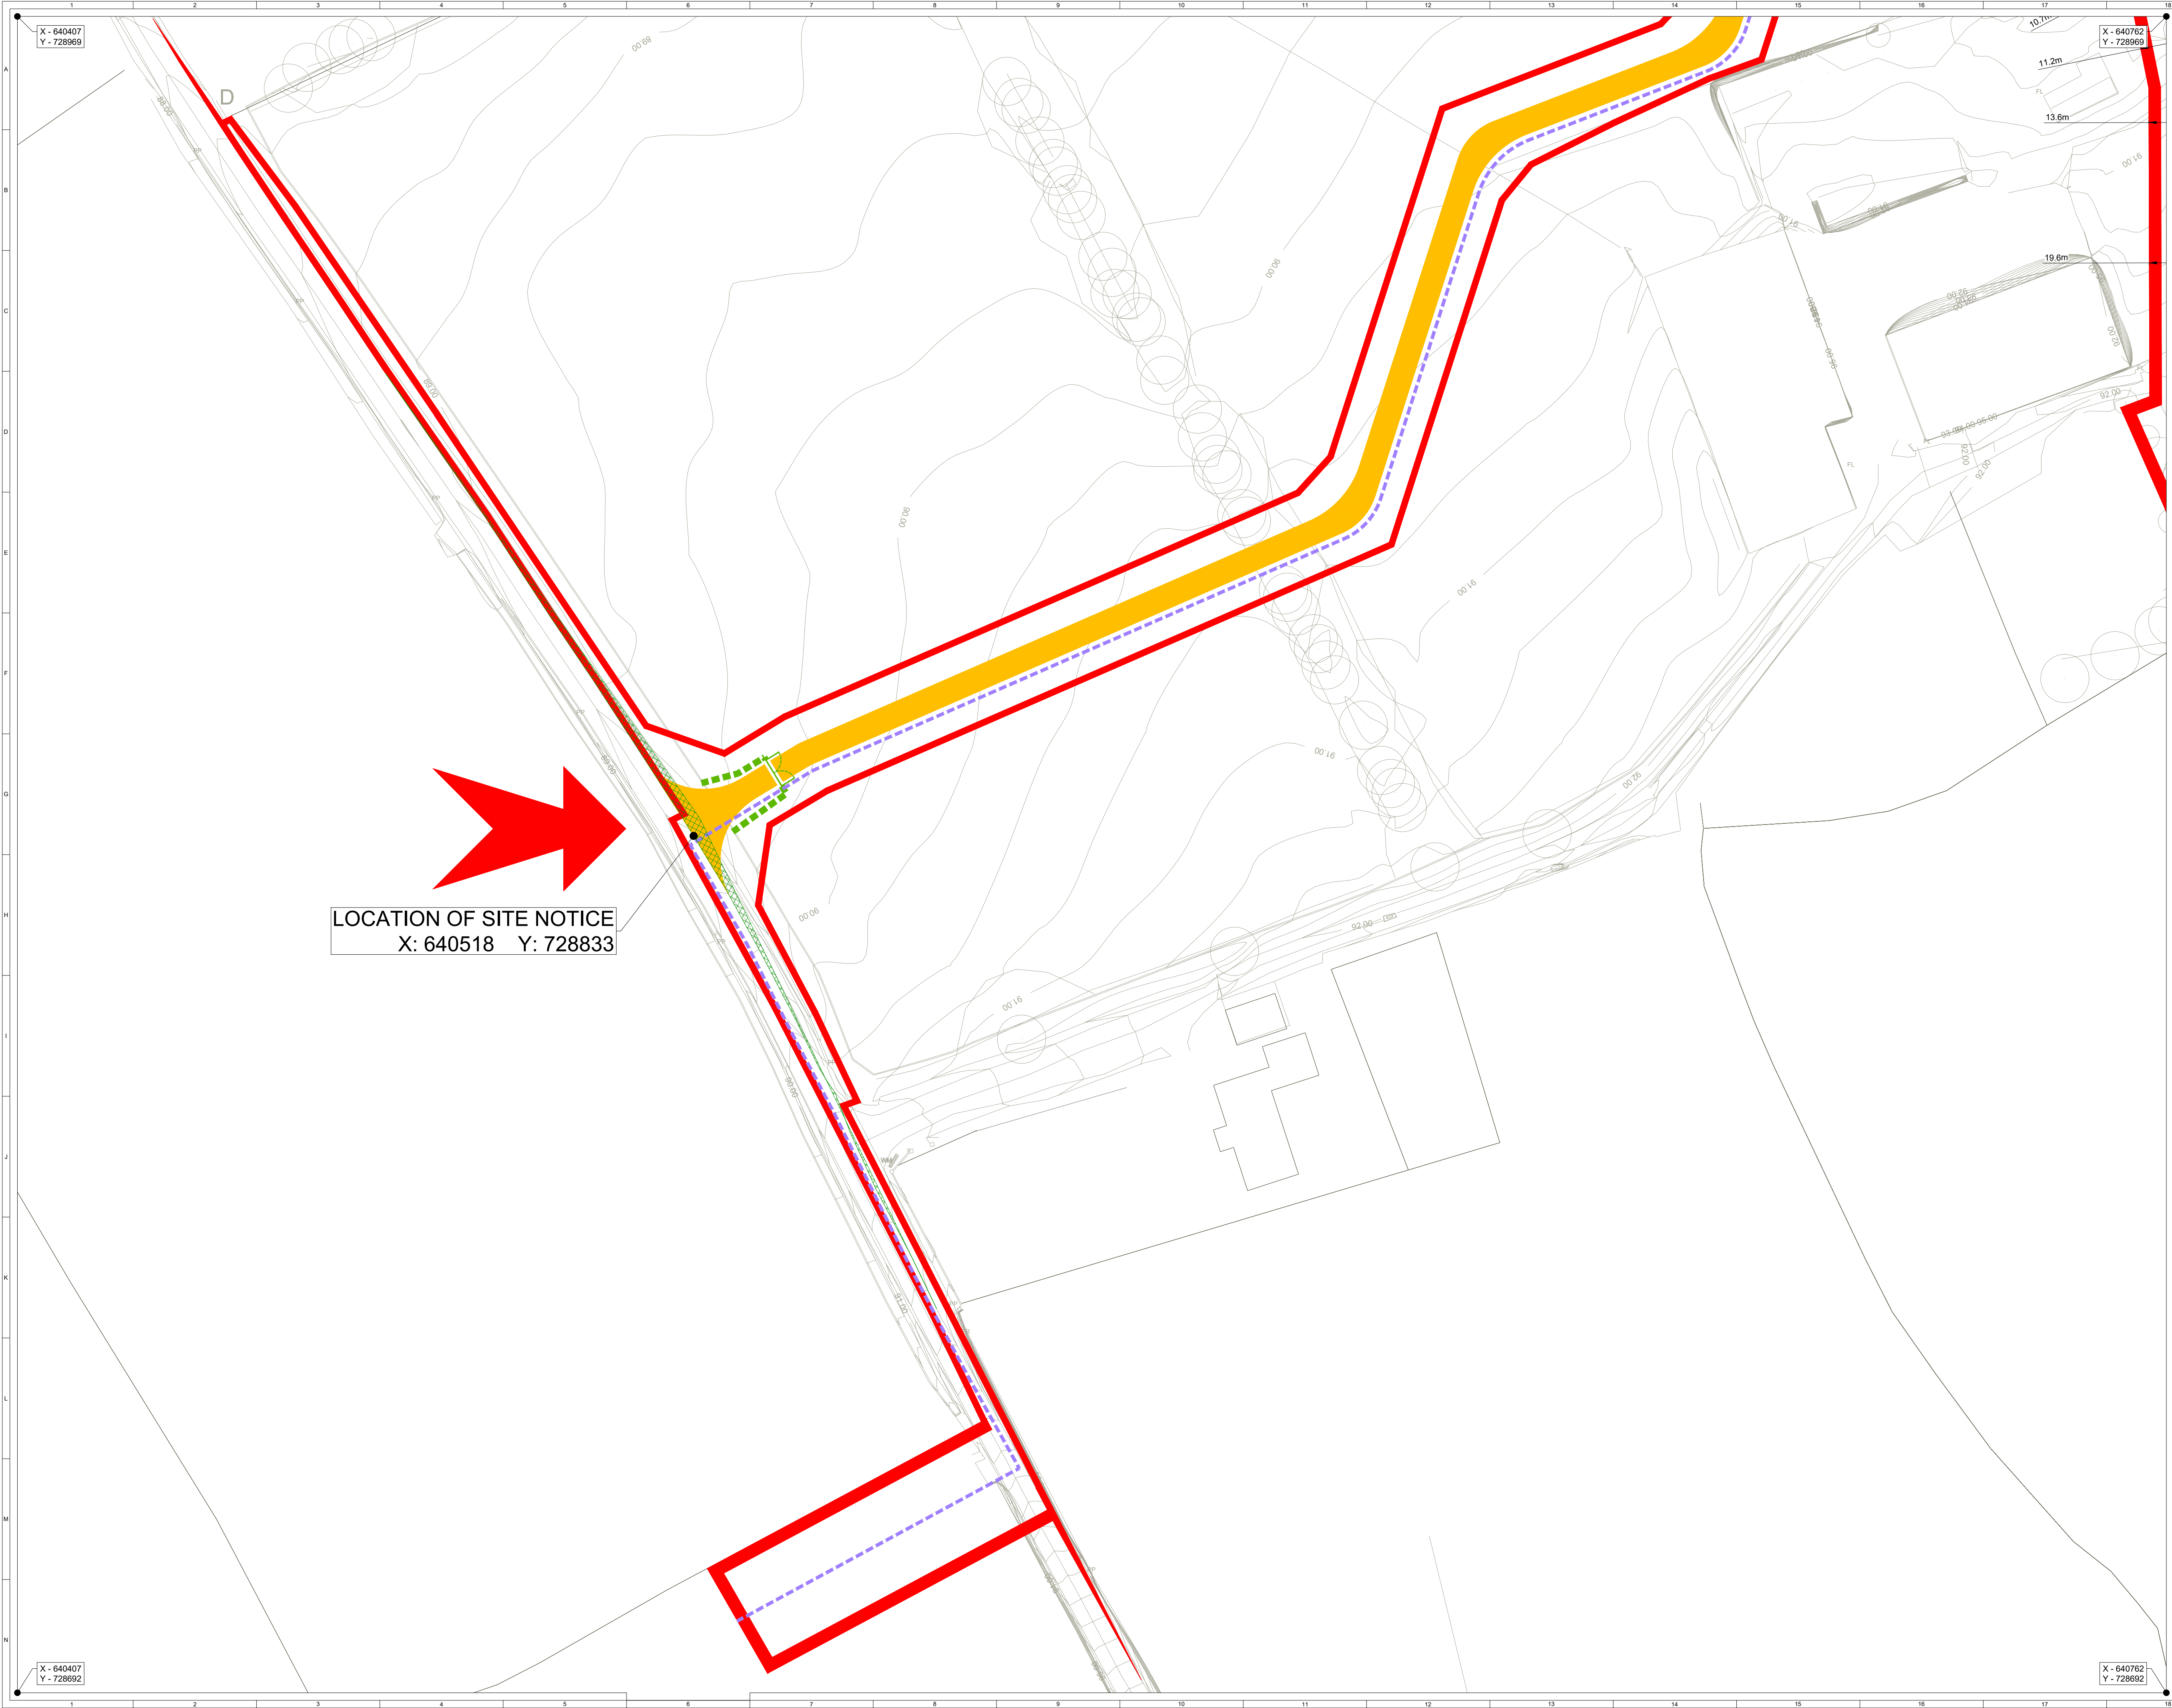

ORDNANCE SURVEY IRELAND LICENCE NO. EN 0003820
© ORDNANCE SURVEY IRELAND/GOVERNMENT OF IRELAND

KEY:

- SITE BOUNDARY
(OUTSIDE EDGE OF LINE DENOTES BOUNDARY)
- PERIMETER DEER FENCE
- PERIMETER GATE
- INTERNAL TRACK
- INDICATIVE SOLAR PV ARRAY
- LV/MV TRANSFORMER AREA
- HARDSTAND
- TEMPORARY CONSTRUCTION COMPOUND
- CCTV
- INDICATIVE CABLE ROUTE
- SITE ENTRANCE
- VISIBILITY SPLAY - SITE ENTRANCE

TRANSFORMER STATION			
ID	SHEET	ORIENTATION	FFL
TS1	3	334°	89.95
TS2	3	334°	89.81
TS3	5	326°	90.79
TS4	5	146°	90.80
TS5	7	232°	91.50
TS6	7	84°	90.32
TS7	7	264°	89.95

SITE LOCATION - NOT TO SCALE

Map series:

- 1:5,000: 3310 3373
- 1:2,500: 3373 (A)

Produced by: Francesco Ghergo


Renewable Energy Systems Ltd
Registered Office: Beaufort Court,
Egg Farm Lane, Kings Langley,
Hertfordshire WD4 8LR

SHEET 2 OF 8

7	FG	JM	RB	2025-01-26	Transformers FFLs added
6	FG	JM	RB	2025-12-03	Minor amend (contours added)
5	FG	JM	RB	2025-11-24	Minor amend (site notice label)
4	FG	JM	RB	2025-11-21	OSI map reference added

ISSUE	DRAWN	CHKD	APPD	DATE	REVISION NOTES
PURPOSE					COORDINATES
PERMITTING					IRENET95 ITM
SCALE					DATUM
1:500 @ A1					N/A
LAYOUT DWG					T-LAYOUT NO.
N/A					N/A
PROJECT TITLE					
DERRYGROGAN LITTLE					
DRAWING TITLE					
FIGURE 4 SITE LAYOUT					
RES DRAWING NUMBER					REV
05554-RES-LAY-DR-PT-003					7
THIS DRAWING IS THE PROPERTY OF RENEWABLE ENERGY SYSTEMS LIMITED AND NO REPRODUCTION MAY BE MADE IN WHOLE OR IN PART WITHOUT PERMISSION					

BEAUFORT COURT,
EGG FARM LANE,
KINGS LANGLEY,
HERTS WD4 8LR, UK
TEL: +44 (0) 1923 295200
WWW.RES-GROUP.COM

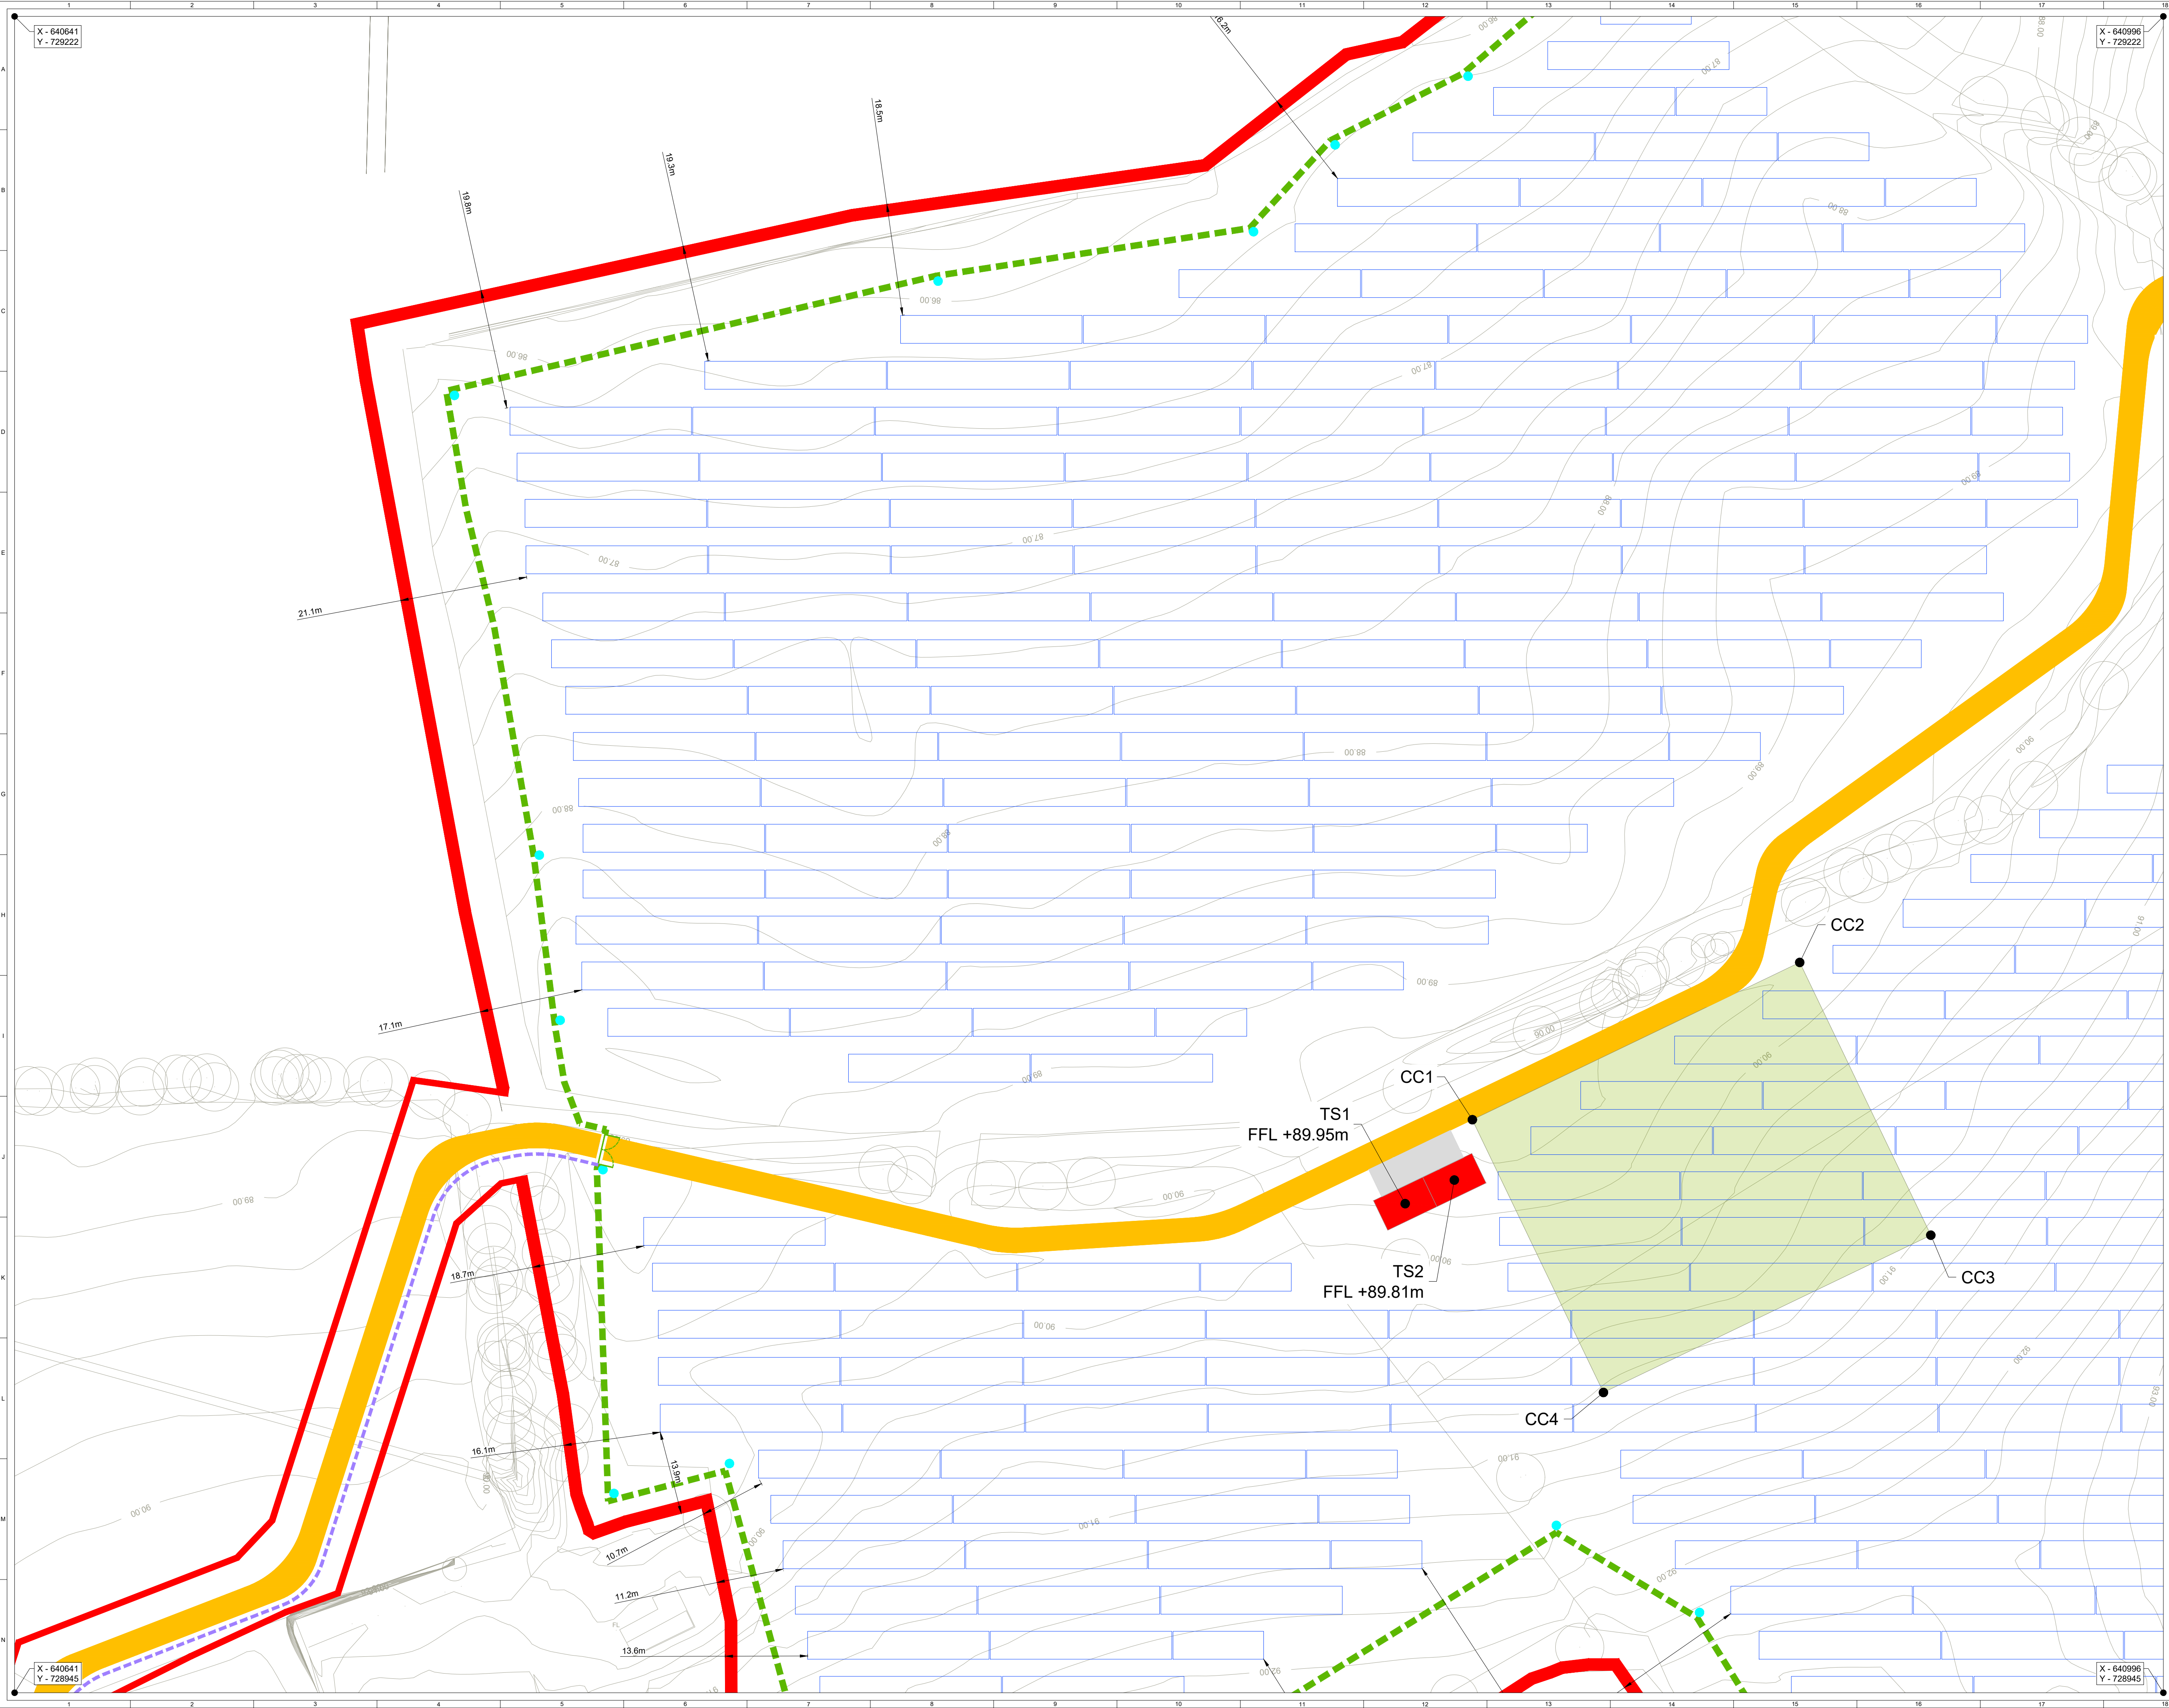

ORDNANCE SURVEY IRELAND LICENCE NO. EN 0003820
© ORDNANCE SURVEY IRELAND/GOVERNMENT OF IRELAND

KEY:

SITE BOUNDARY

(OUTSIDE EDGE OF LINE DENOTES BOUNDARY)

PERIMETER DEER FENCE

PERIMETER GATE

INTERNAL TRACK

INDICATIVE SOLAR PV ARRAY

LV/MV TRANSFORMER AREA

HARDSTAND

TEMPORARY CONSTRUCTION COMPOUND

CCTV

INDICATIVE CABLE ROUTE

SITE ENTRANCE

VISIBILITY SPLAY - SITE ENTRANCE

TRANSFORMER STATION

ID	SHEET	ORIENTATION	FFL
TS1	3	334°	89.95
TS2	3	334°	89.81
TS3	5	326°	90.79
TS4	5	145°	90.80
TS5	7	232°	91.50
TS6	7	84°	90.32
TS7	7	264°	89.95

CONSTRUCTION COMPOUND

VERTEX	GROUND LEVEL	FINISH COMPOUND LEVEL
CC1	89.40	89.40
CC2	89.77	89.77
CC3	91.00	91.00
CC4	90.75	90.75

SITE LOCATION - NOT TO SCALE

Map series:

• 1:5,000: 3310 3373

• 1:2,500: 3373 (A)


Produced by: Francesco Ghergo

Renewable Energy Systems Ltd

Registered Office: Beaufort Court,
Egg Farm Lane, Kings Langley,
Hertfordshire WD4 8LR

SHEET 3 OF 8

7	FG	JM	RB	2025-01-26	Transformers FFLs added								
6	FG	JM	RB	2025-12-03	Minor amend (contours added)								
5	FG	JM	RB	2025-11-24	Minor amend (site notice label)								
4	FG	JM	RB	2025-11-21	OSI map reference added								
ISSUE/ DRAWN					CHKD	APPD	DATE	REVISION NOTES					
PURPOSE				COORDINATES									
PERMITTING				IRENET95 ITM									
SCALE		1:500	@ A1	DATUM		N/A							
LAYOUT DWG		N/A		T-LAYOUT NO.		N/A							
PROJECT TITLE													
DERRYGROGAN LITTLE													
DRAWING TITLE													
FIGURE 4 SITE LAYOUT													
RES DRAWING NUMBER								REV					
05554-RES-LAY-DR-PT-003								7					
THIS DRAWING IS THE PROPERTY OF RENEWABLE ENERGY SYSTEMS LIMITED AND NO REPRODUCTION MAY BE MADE IN WHOLE OR IN PART WITHOUT PERMISSION													
				BEAUFORT COURT, EGG FARM LANE, KINGS LANGLEY, HERTS WD4 8LR, UK TEL: +44 (0) 1923 296200 WWW.RES-GROUP.COM									

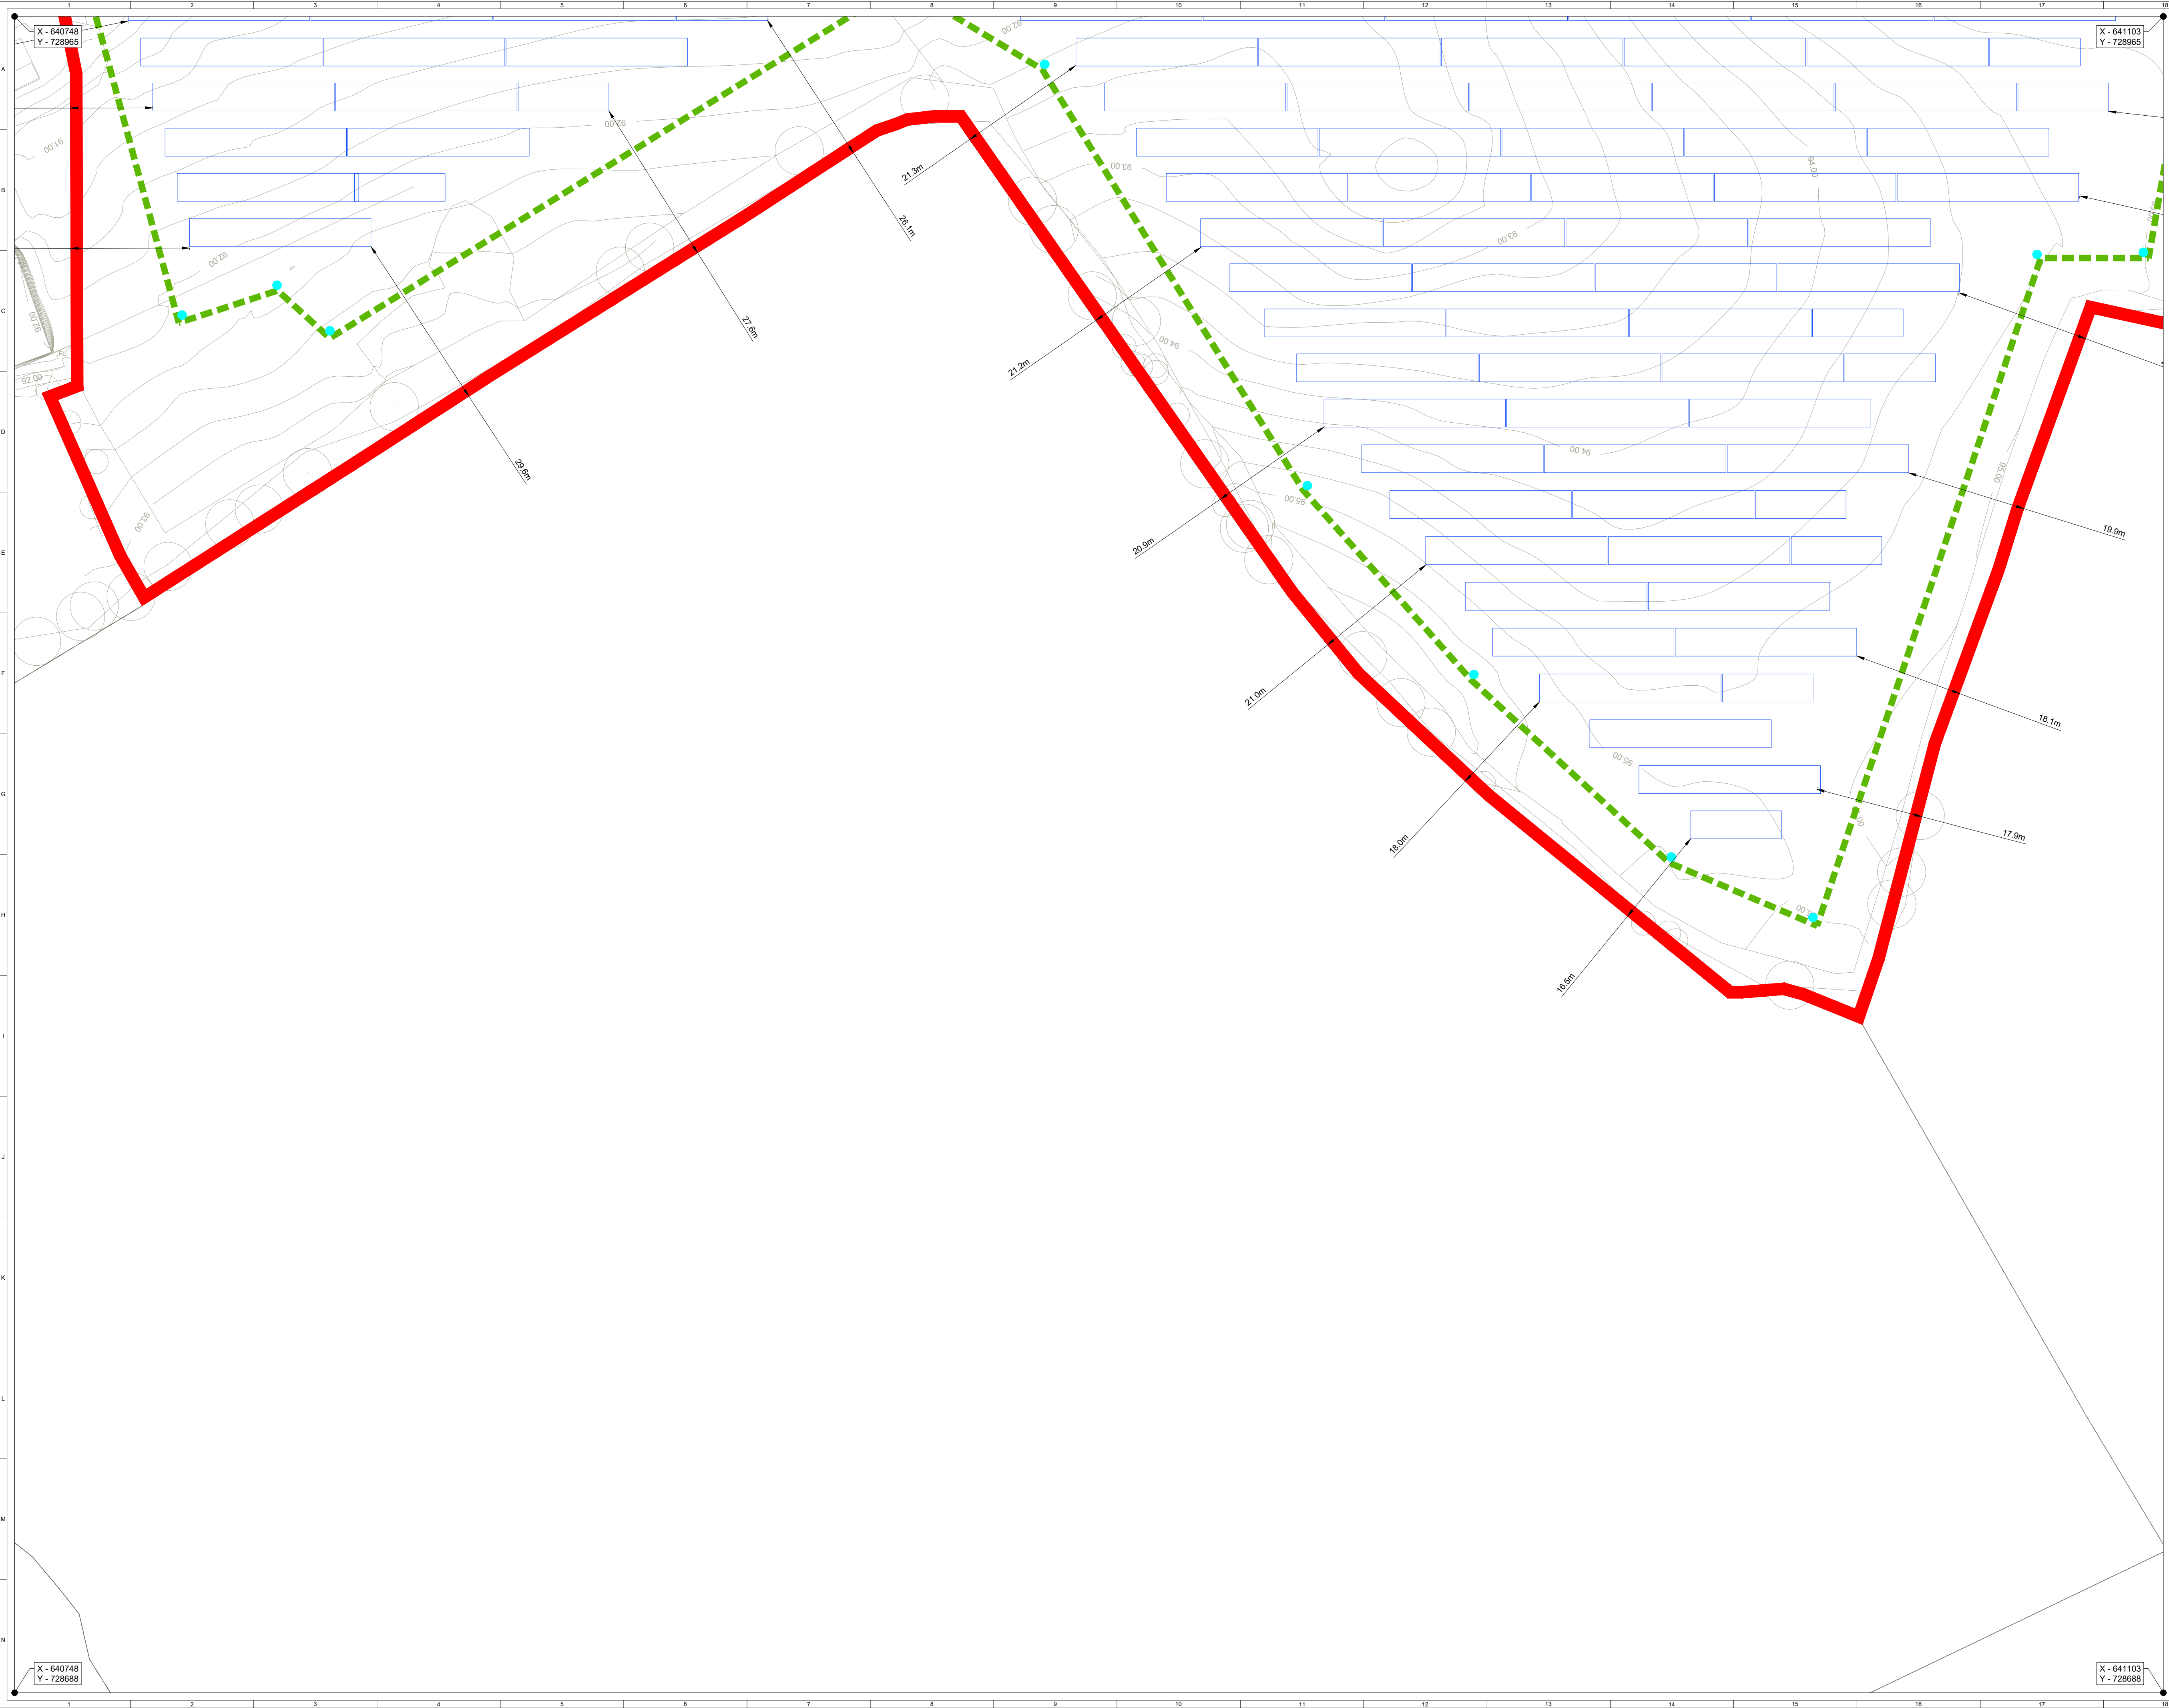

ORDNANCE SURVEY IRELAND LICENCE NO. EN 0003820
© ORDNANCE SURVEY IRELAND/GOVERNMENT OF IRELAND

KEY:

SITE BOUNDARY
(OUTSIDE EDGE OF LINE DENOTES BOUNDARY)

PERIMETER DEER FENCE

PERIMETER GATE

INTERNAL TRACK

INDICATIVE SOLAR PV ARRAY

LV/MV TRANSFORMER AREA

HARDSTAND

TEMPORARY CONSTRUCTION COMPOUND

CCTV

INDICATIVE CABLE ROUTE

SITE ENTRANCE

VISIBILITY SPLAY - SITE ENTRANCE

TRANSFORMER STATION

ID	SHEET	ORIENTATION	FFL
TS1	3	334°	89.95
TS2	3	334°	89.81
TS3	5	326°	90.79
TS4	5	146°	90.80
TS5	7	232°	91.50
TS6	7	84°	90.32
TS7	7	264°	89.95

SITE LOCATION - NOT TO SCALE

Map series:

• 1:5,000: 3310 3373

• 1:2,500: 3373 (A)


Produced by: Francesco Ghergo

Renewable Energy Systems Ltd

Registered Office: Beaufort Court,
Egg Farm Lane, Kings Langley,
Hertfordshire WD4 8LR

SHEET 4 OF 8

7	FG	JM	RB	2025-01-26	Transformers FFLs added
6	FG	JM	RB	2025-12-03	Minor amend (contours added)
5	FG	JM	RB	2025-11-24	Minor amend (site notice label)
4	FG	JM	RB	2025-11-21	OSI map reference added
ISSUE	DRAWN	CHKD	APPD	DATE	REVISION NOTES
PURPOSE	PERMITTING		COORDINATES		
SCALE	1:500 @ A1		DATUM		
LAYOUT DWG	N/A		T-LAYOUT NO.		
PROJECT TITLE					
DERRYGROGAN LITTLE					
DRAWING TITLE					
FIGURE 4 SITE LAYOUT					
RES DRAWING NUMBER					REV
05554-RES-LAY-DR-PT-003					7
THIS DRAWING IS THE PROPERTY OF RENEWABLE ENERGY SYSTEMS LIMITED AND NO REPRODUCTION MAY BE MADE IN WHOLE OR IN PART WITHOUT PERMISSION					
res BEAUFORT COURT, EGG FARM LANE, KINGS LANGLEY, HERTS WD4 8LR, UK TEL: +44 (0) 1923 295200 WWW.RES-GROUP.COM					

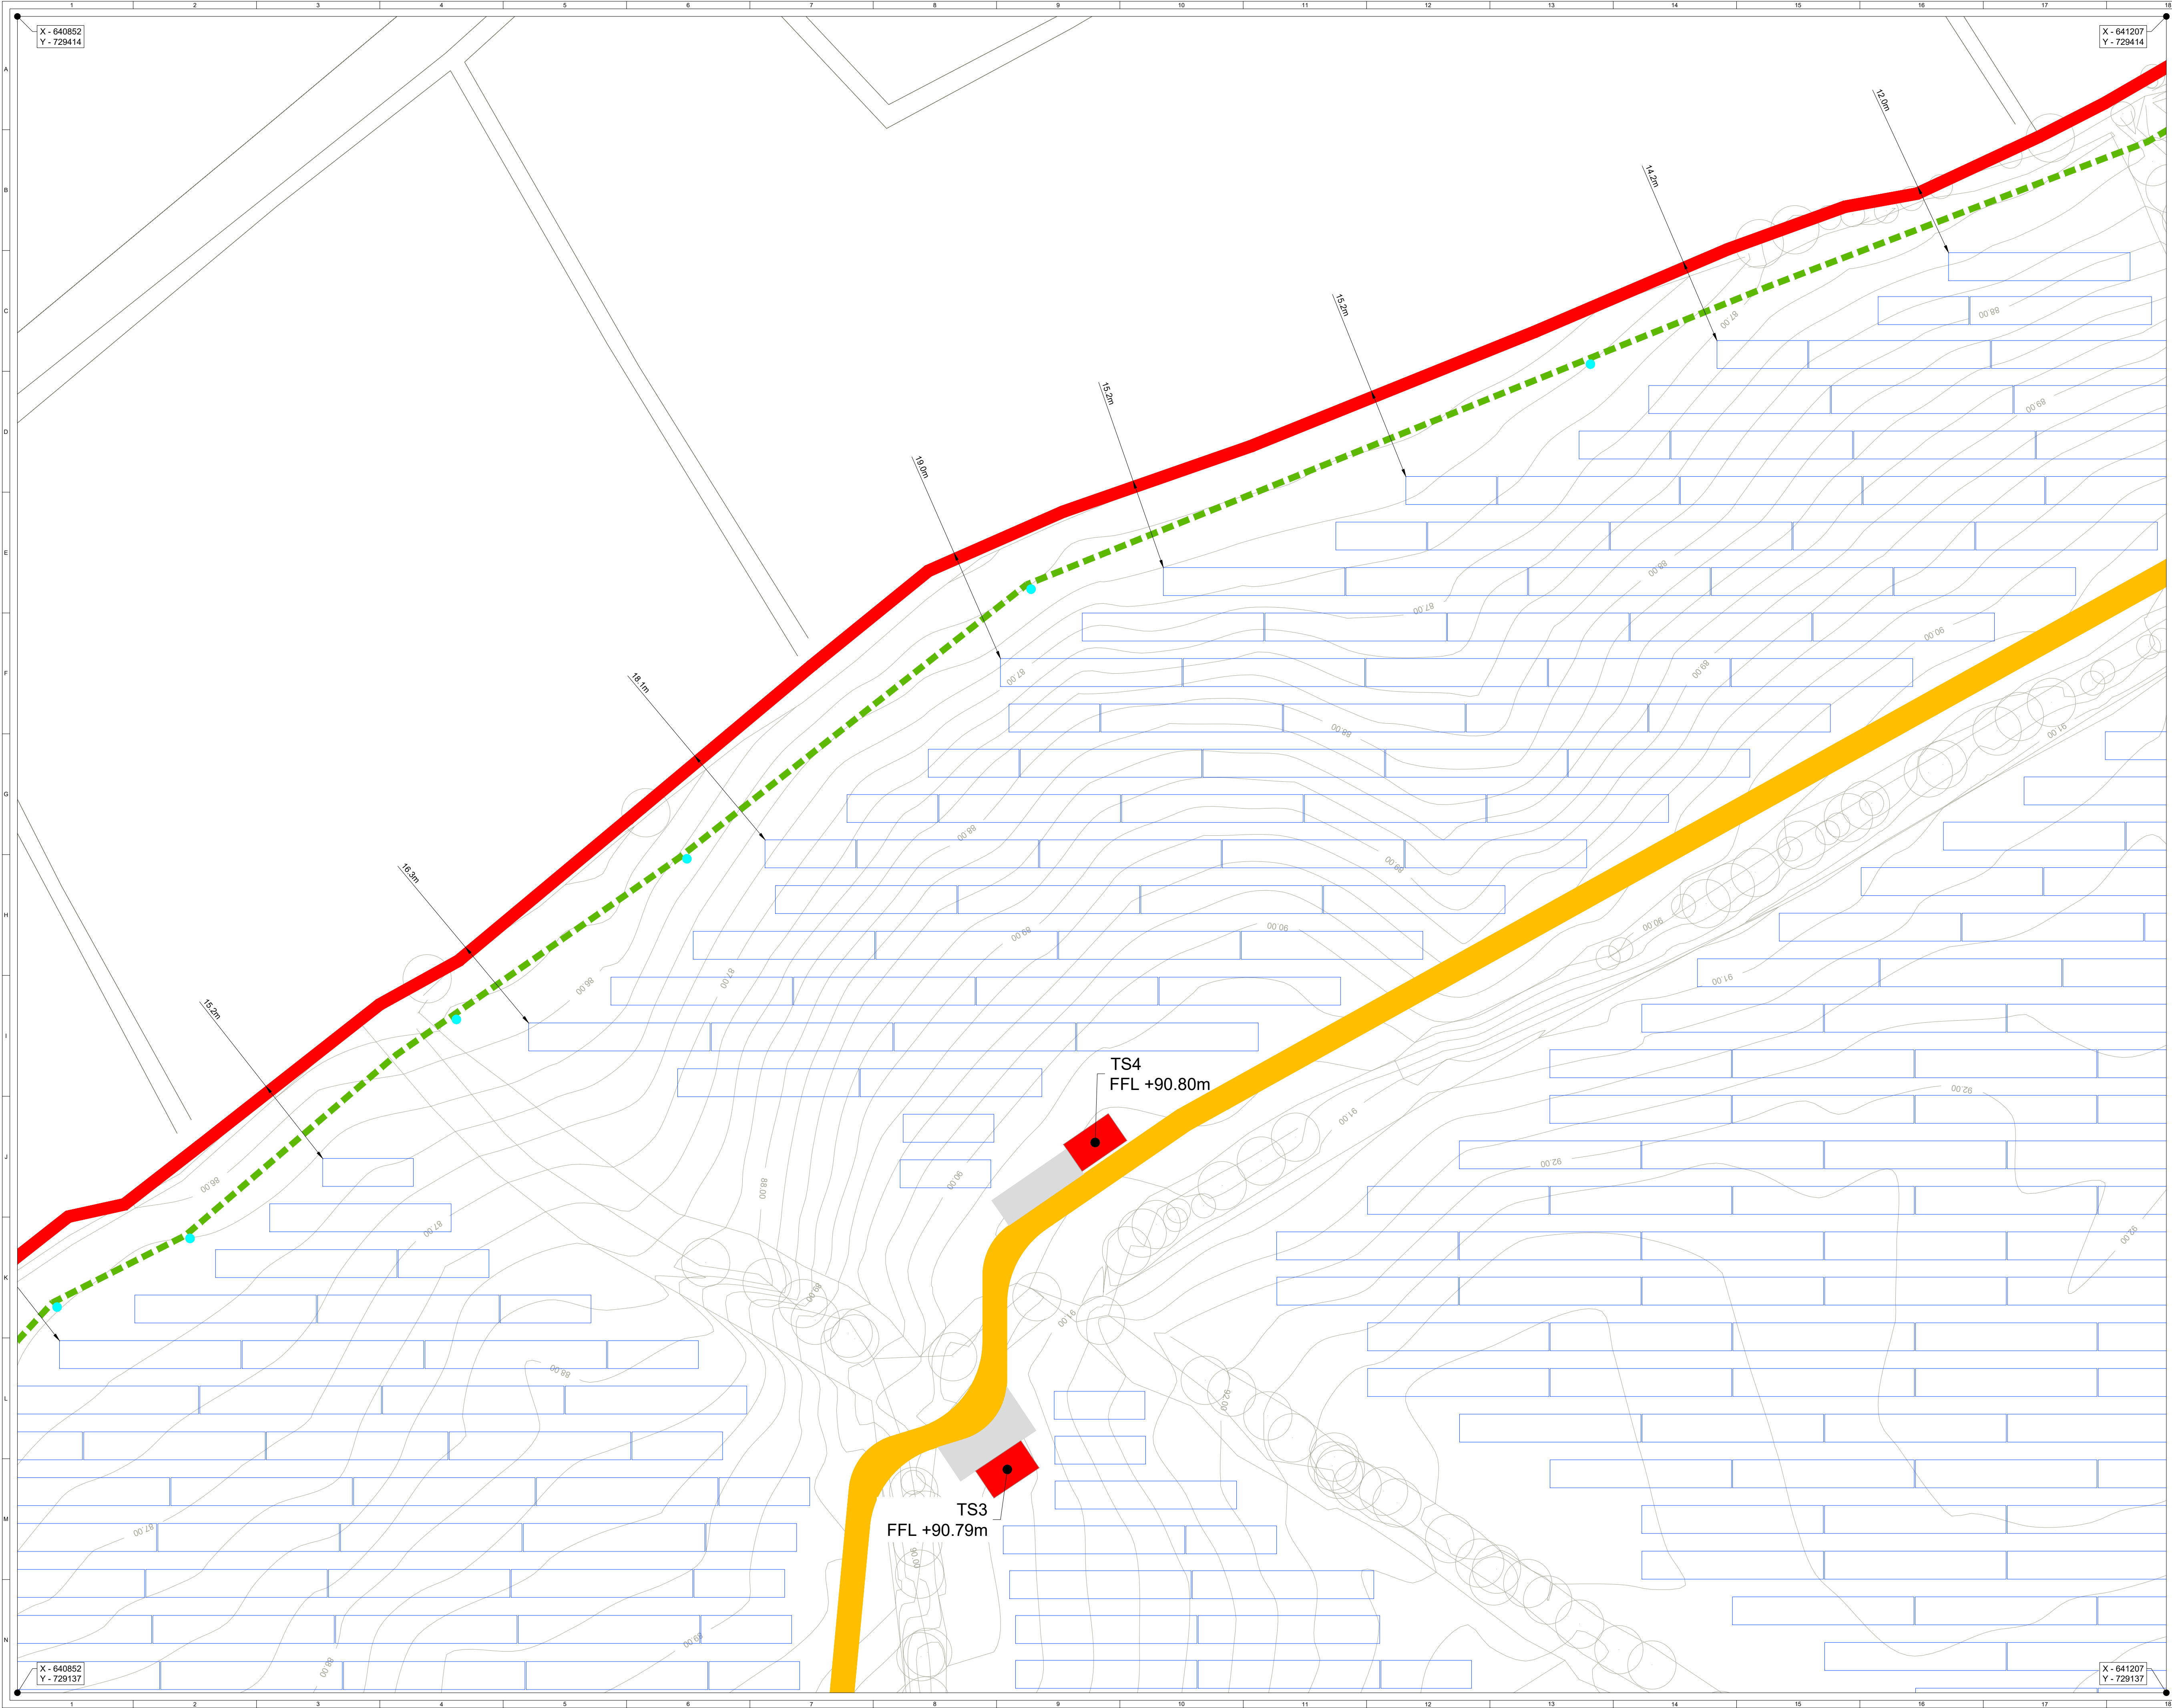

ORDNANCE SURVEY IRELAND LICENCE NO. EN 0003820
© ORDNANCE SURVEY IRELAND/GOVERNMENT OF IRELAND

KEY:

SITE BOUNDARY
(OUTSIDE EDGE OF LINE DENOTES BOUNDARY)

PERIMETER DEER FENCE

PERIMETER GATE

INTERNAL TRACK

INDICATIVE SOLAR PV ARRAY

LV/MV TRANSFORMER AREA

HARDSTAND

TEMPORARY CONSTRUCTION COMPOUND

CCTV

INDICATIVE CABLE ROUTE

SITE ENTRANCE

VISIBILITY SPLAY - SITE ENTRANCE

TRANSFORMER STATION

ID	SHEET	ORIENTATION	FFL
TS1	3	334°	89.95
TS2	3	334°	89.81
TS3	5	326°	90.79
TS4	5	146°	90.80
TS5	7	232°	91.50
TS6	7	84°	90.32
TS7	7	264°	89.95

SITE LOCATION - NOT TO SCALE

Map series:

• 1:5,000: 3310 3373

• 1:2,500: 3373 (A)


Produced by: Francesco Ghergo

Renewable Energy Systems Ltd

Registered Office: Beaufort Court,
Egg Farm Lane, Kings Langley,
Hertfordshire WD4 8LR

SHEET 5 OF 8

7	FG	JM	RB	2025-01-26	Transformers FFLs added				
6	FG	JM	RB	2025-12-03	Minor amend (contours added)				
5	FG	JM	RB	2025-11-24	Minor amend (site notice label)				
4	FG	JM	RB	2025-11-21	OSI map reference added				
ISSUE/		DRAWN	CHKD	APPD	DATE	REVISION NOTES			
PURPOSE			COORDINATES						
PERMITTING			IRENET95 ITM						
SCALE		1:500	@ A1	DATUM					
LAYOUT DWG		N/A		T-LAYOUT NO.					
PROJECT TITLE									
DERRYGROGAN LITTLE									
DRAWING TITLE									
FIGURE 4 SITE LAYOUT									
RES DRAWING NUMBER						REV			
05554-RES-LAY-DR-PT-003						7			
THIS DRAWING IS THE PROPERTY OF RENEWABLE ENERGY SYSTEMS LIMITED AND NO REPRODUCTION MAY BE MADE IN WHOLE OR IN PART WITHOUT PERMISSION									
res			BEAUFORT COURT, EGG FARM LANE, KINGS LANGLEY, HERTS WD4 8LR, UK TEL: +44 (0) 1923 296200 WWW.RES-GROUP.COM						

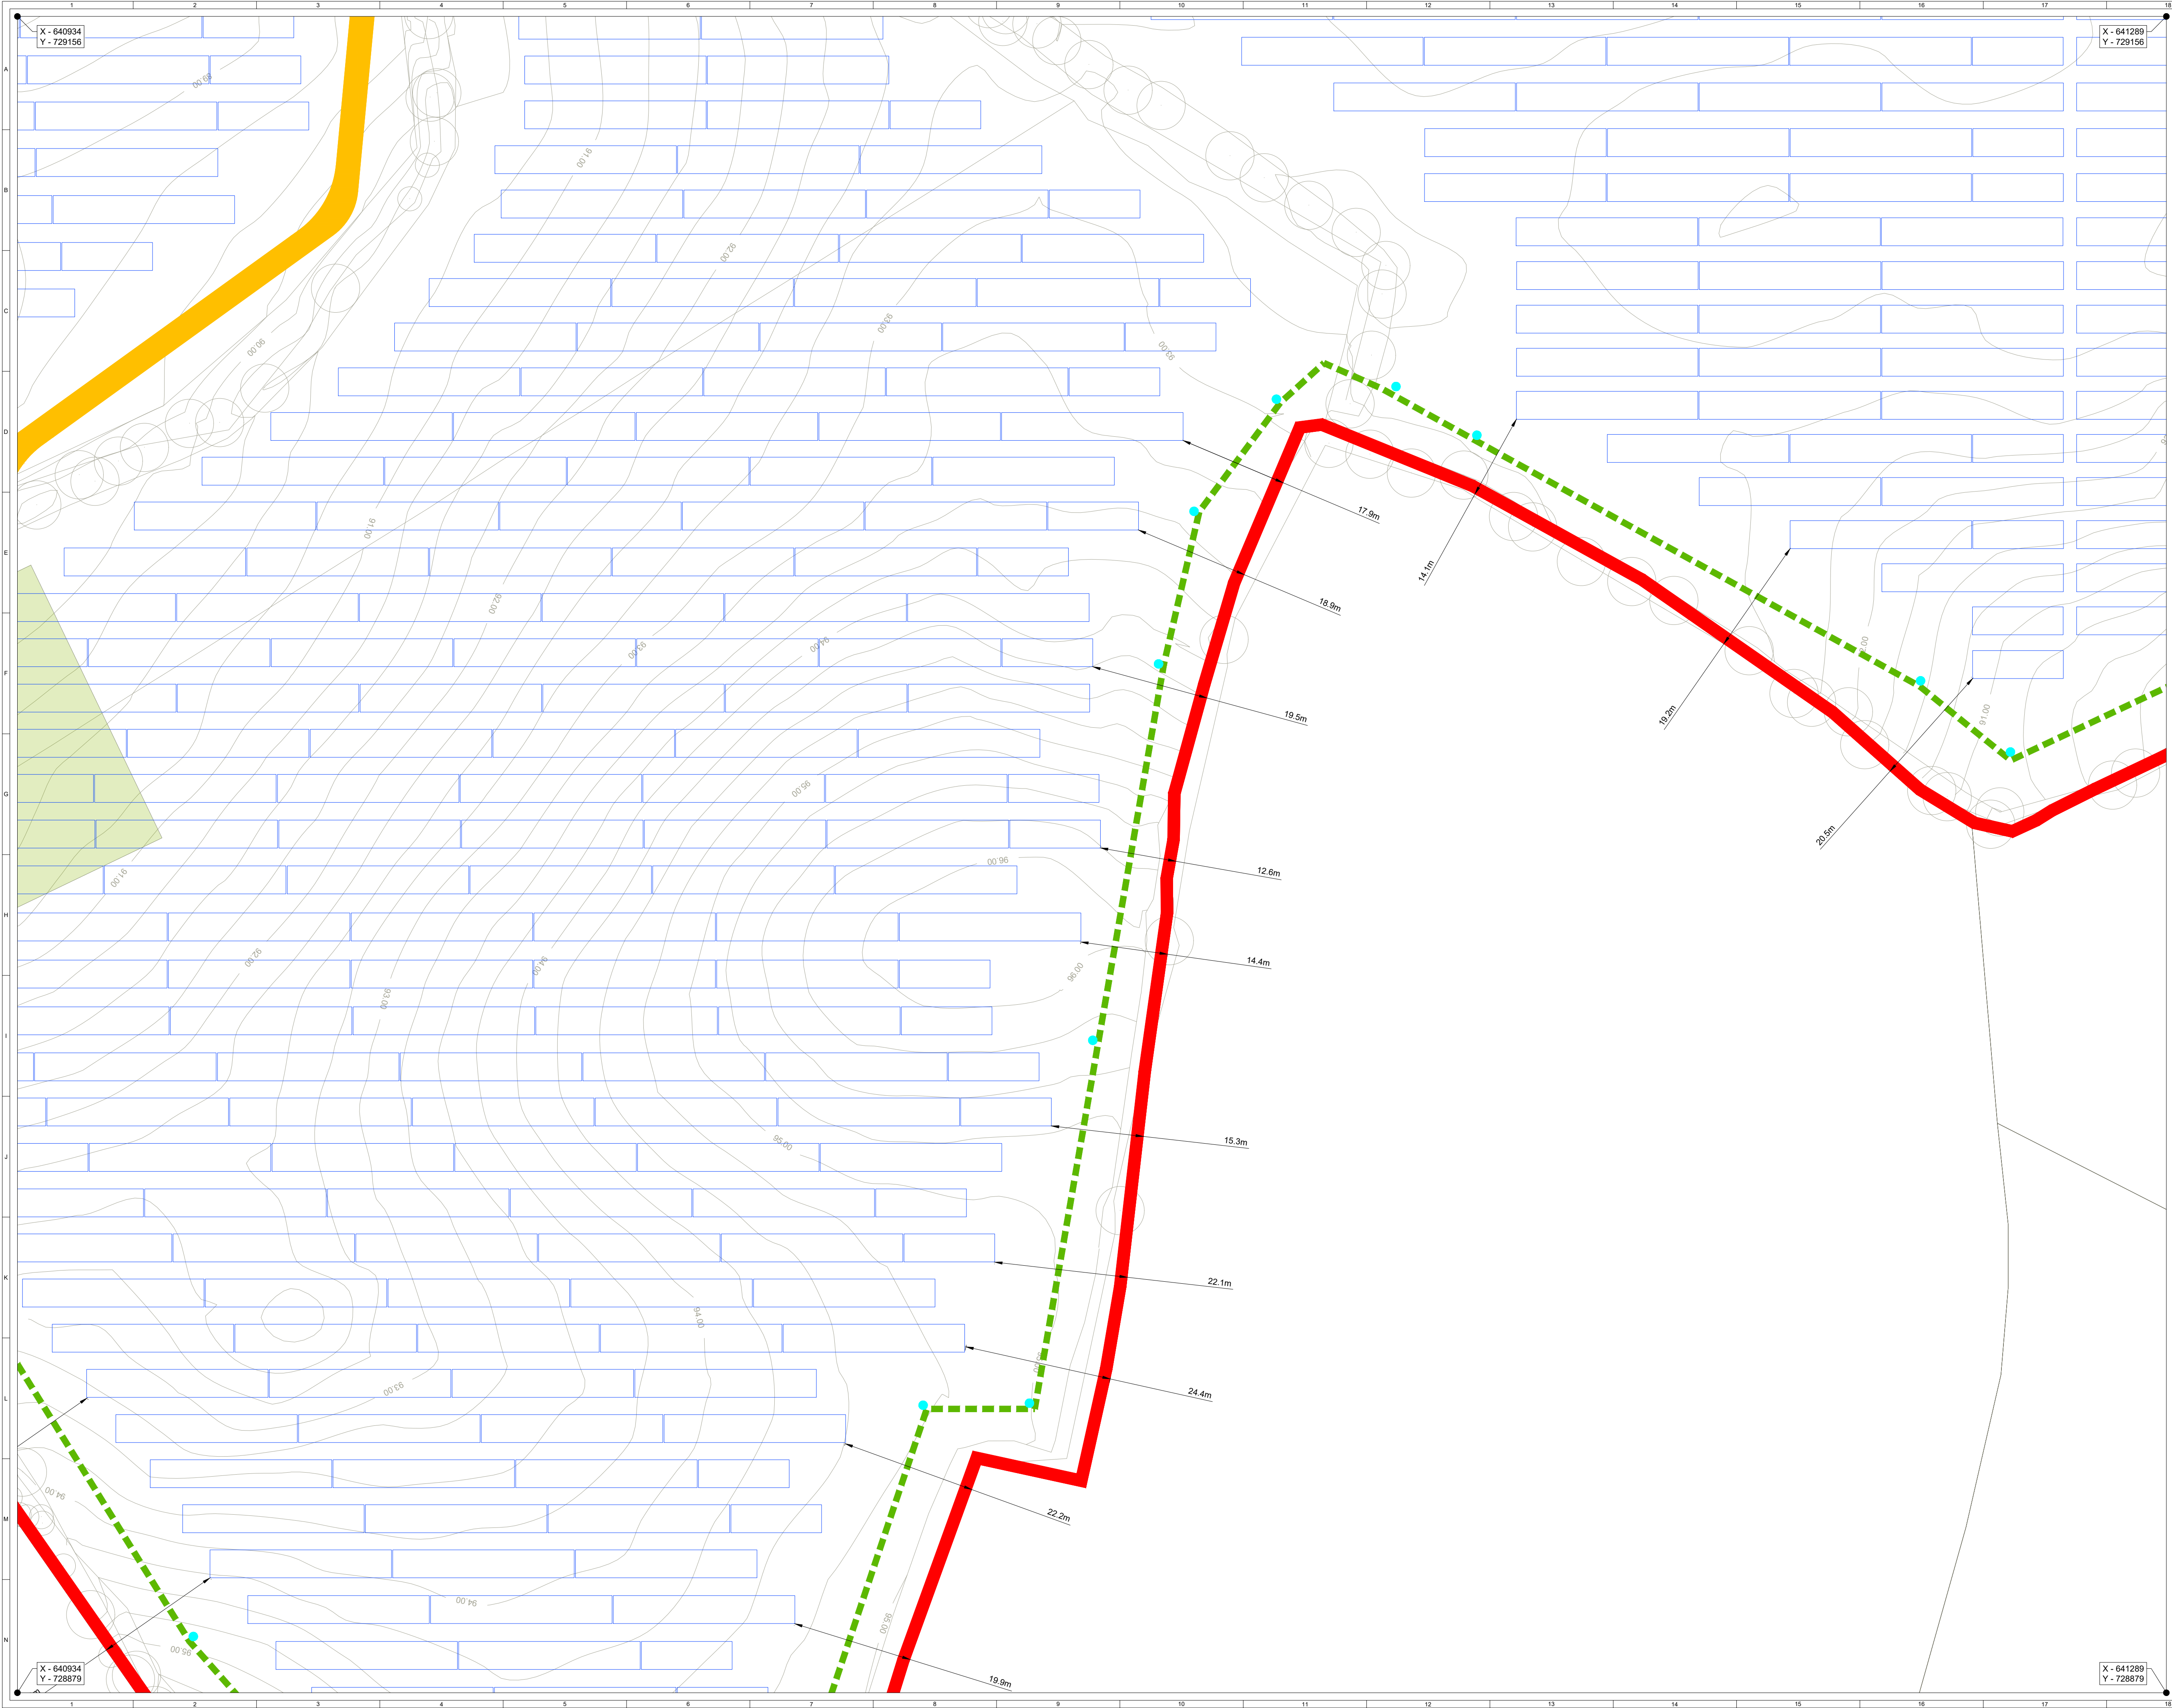

ORDNANCE SURVEY IRELAND LICENCE NO. EN 0003820
© ORDNANCE SURVEY IRELAND/GOVERNMENT OF IRELAND

KEY:

SITE BOUNDARY
(OUTSIDE EDGE OF LINE DENOTES BOUNDARY)

PERIMETER DEER FENCE

PERIMETER GATE

INTERNAL TRACK

INDICATIVE SOLAR PV ARRAY

LV/MV TRANSFORMER AREA

HARDSTAND

TEMPORARY CONSTRUCTION COMPOUND

CCTV

INDICATIVE CABLE ROUTE

SITE ENTRANCE

VISIBILITY SPLAY - SITE ENTRANCE

TRANSFORMER STATION

ID	SHEET	ORIENTATION	FFL
TS1	3	334°	89.95
TS2	3	334°	89.81
TS3	5	326°	90.79
TS4	5	146°	90.80
TS5	7	232°	91.50
TS6	7	84°	90.32
TS7	7	264°	89.95

SITE LOCATION - NOT TO SCALE

Map series:

• 1:5,000: 3310 3373

• 1:2,500: 3373 (A)

Produced by: Francesco Ghergo

Renewable Energy Systems Ltd
Registered Office: Beaufort Court,
Egg Farm Lane, Kings Langley,
Hertfordshire WD4 8LR


SHEET 6 OF 8

7	FG	JM	RB	2025-01-26	Transformers FFLs added
6	FG	JM	RB	2025-12-03	Minor amend (contours added)
5	FG	JM	RB	2025-11-24	Minor amend (site notice label)
4	FG	JM	RB	2025-11-21	OSI map reference added

ISSUE	DRAWN	CHKD	APPD	DATE	REVISION NOTES
PURPOSE	PERMITTING				COORDINATES
SCALE	1:500	@ A1		DATUM	N/A
LAYOUT DWG	N/A			T-LAYOUT NO.	N/A
PROJECT TITLE	DERRYGROGAN LITTLE				
DRAWING TITLE	FIGURE 4 SITE LAYOUT				
RES DRAWING NUMBER	05554-RES-LAY-DR-PT-003				REV
					7

THIS DRAWING IS THE PROPERTY OF RENEWABLE ENERGY SYSTEMS LIMITED AND NO REPRODUCTION MAY BE MADE IN WHOLE OR IN PART WITHOUT PERMISSION

BEAUFORT COURT,
EGG FARM LANE,
KINGS LANGLEY,
HERTS WD4 8LR, UK
TEL: +44 (0) 1923 295200
WWW.RES-GROUP.COM

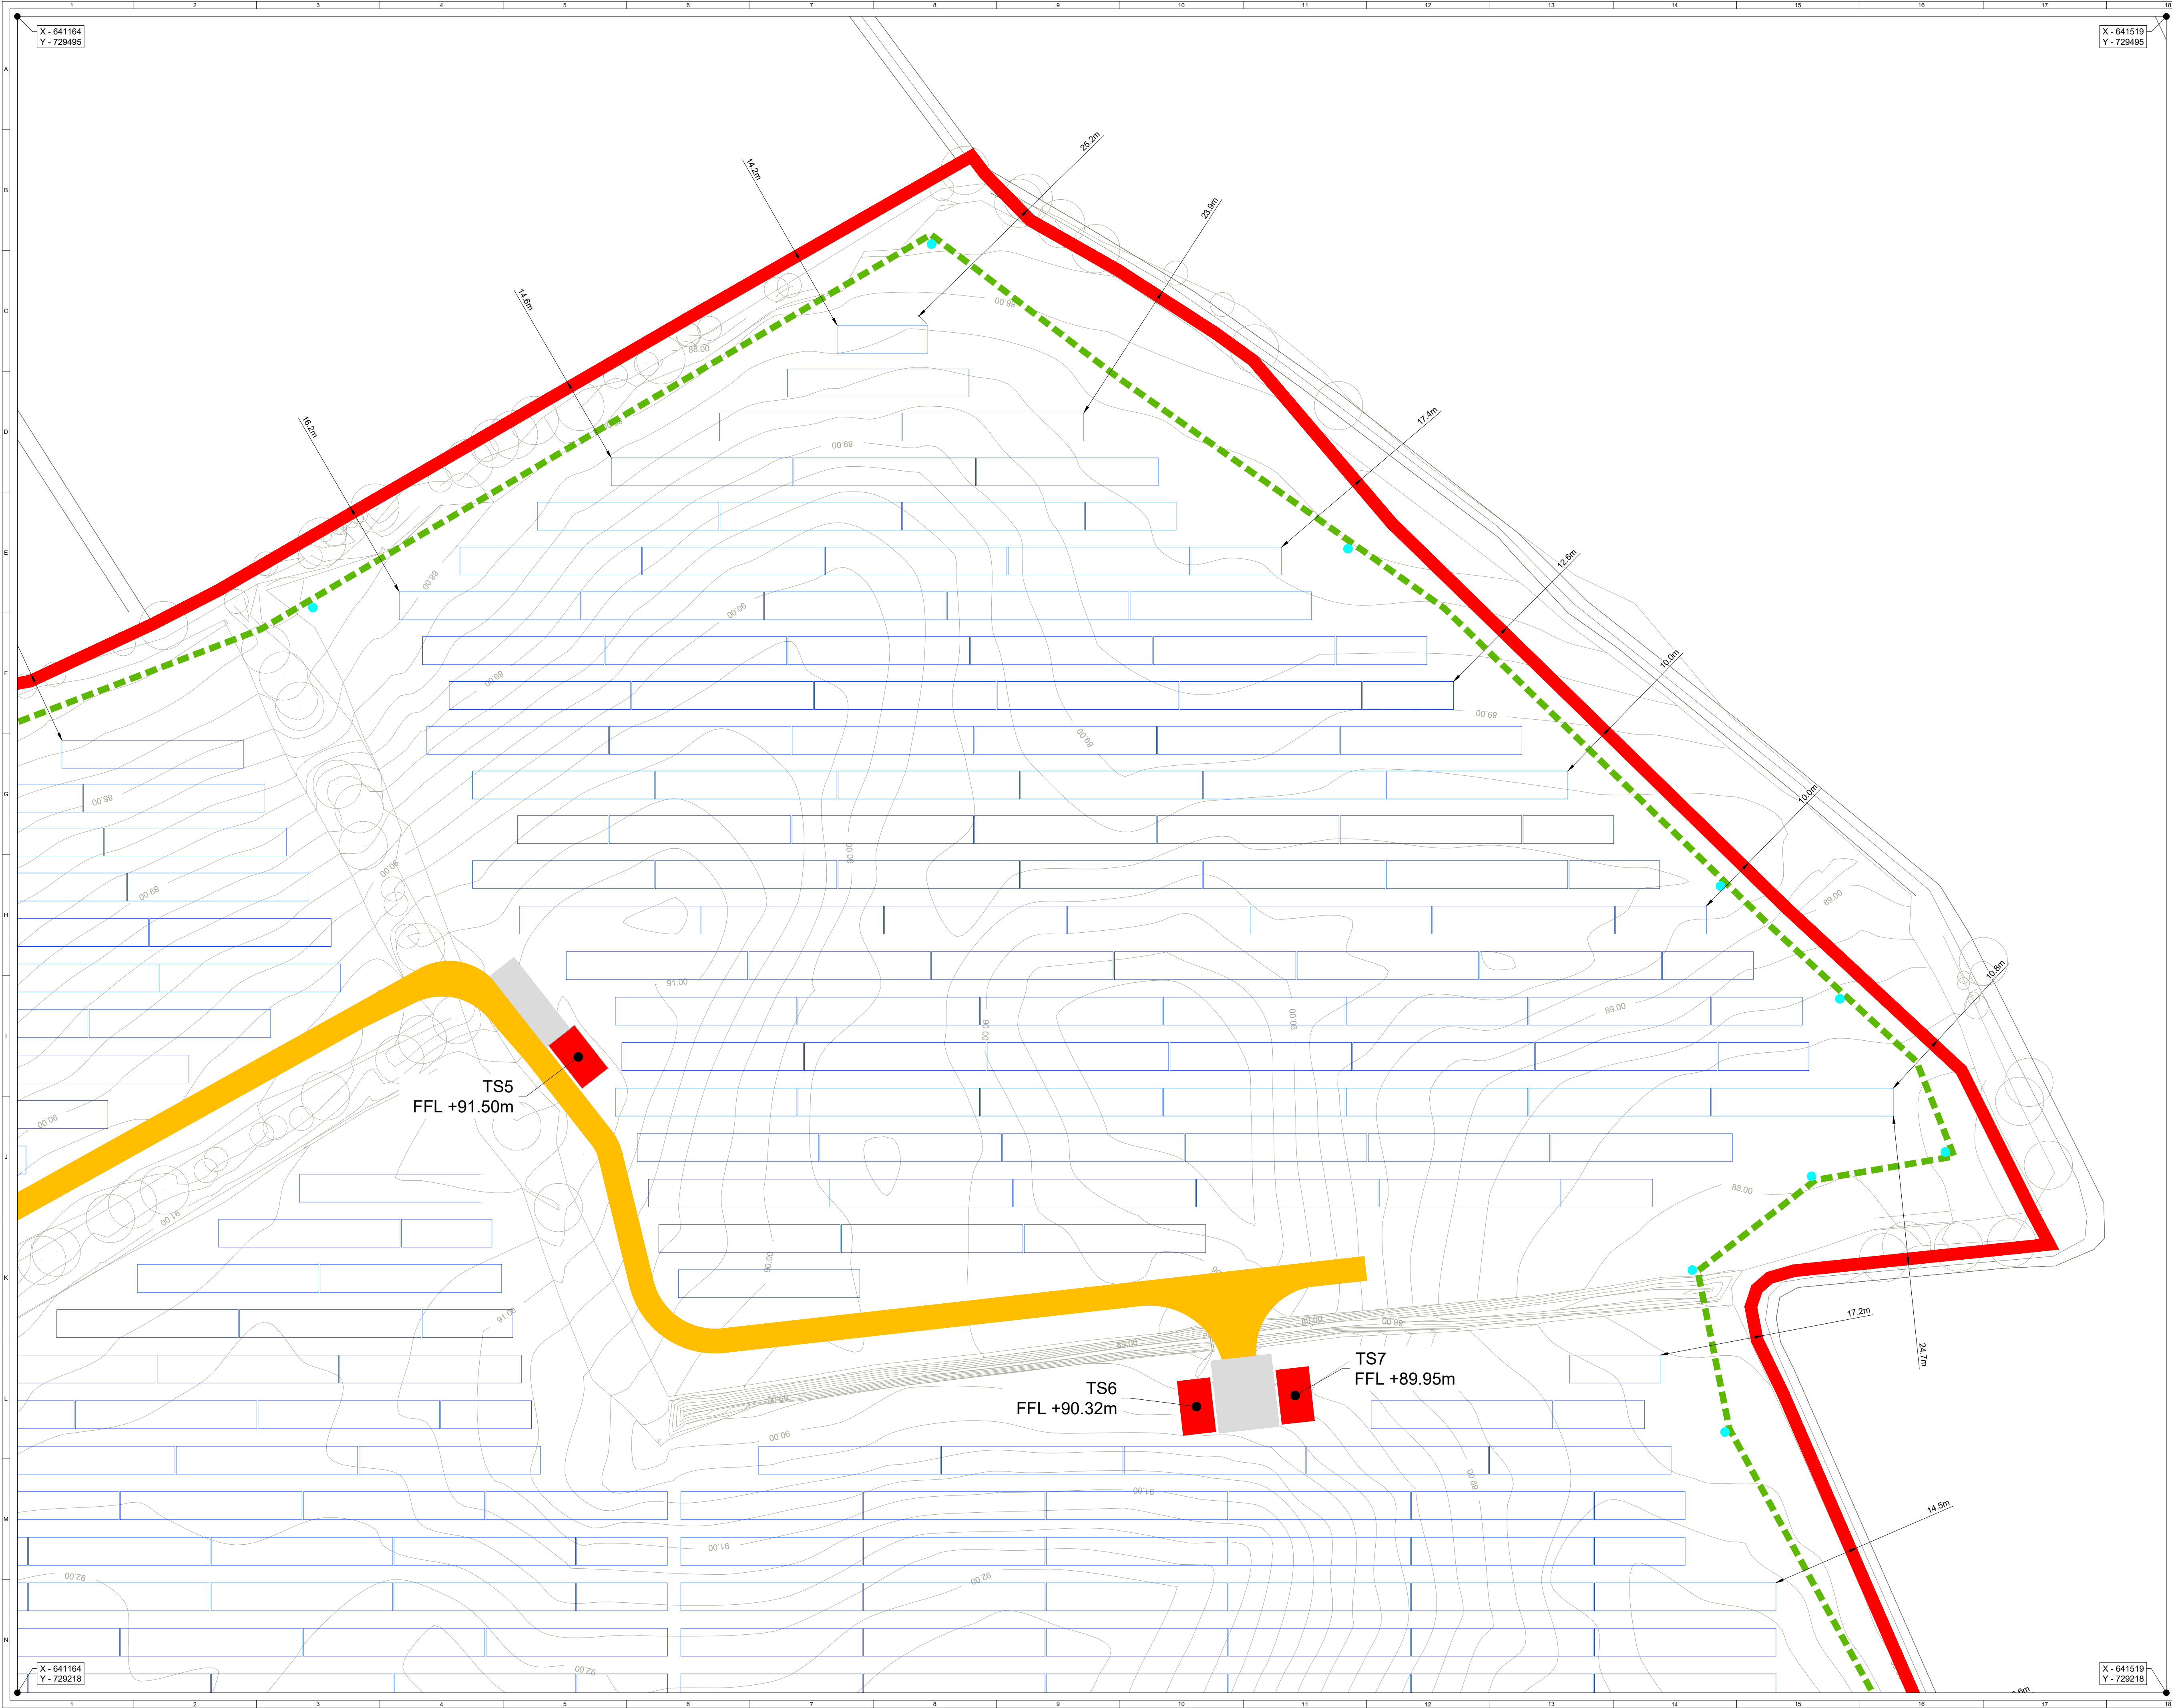

ORDNANCE SURVEY IRELAND LICENCE NO. EN 0003820
© ORDNANCE SURVEY IRELAND/GOVERNMENT OF IRELAND

KEY:

SITE BOUNDARY
(OUTSIDE EDGE OF LINE DENOTES BOUNDARY)

PERIMETER DEER FENCE

PERIMETER GATE

INTERNAL TRACK

INDICATIVE SOLAR PV ARRAY

LV/MV TRANSFORMER AREA

HARDSTAND

TEMPORARY CONSTRUCTION COMPOUND

CCTV

INDICATIVE CABLE ROUTE

SITE ENTRANCE

VISIBILITY SPLAY - SITE ENTRANCE

TRANSFORMER STATION

ID	SHEET	ORIENTATION	FFL
TS1	3	334°	89.95
TS2	3	334°	89.81
TS3	5	326°	90.79
TS4	5	146°	90.80
TS5	7	232°	91.50
TS6	7	84°	90.32
TS7	7	264°	89.95

SITE LOCATION - NOT TO SCALE

Map series:


- 1:5,000: 3310 3373
- 1:2,500: 3373 (A)

Produced by: Francesco Ghergo

Renewable Energy Systems Ltd
Registered Office: Beaufort Court,
Egg Farm Lane, Kings Langley,
Hertfordshire WD4 8LR

SHEET 7 OF 8

7	FG	JM	RB	2025-01-26	Transformers FFLs added
6	FG	JM	RB	2025-12-03	Minor amend (contours added)
5	FG	JM	RB	2025-11-24	Minor amend (site notice label)
4	FG	JM	RB	2025-11-21	OSI map reference added
ISSUE/ DRAWN		CHKD	APPD	DATE	REVISION NOTES
PURPOSE		COORDINATES			
PERMITTING		IRENET95 ITM			
SCALE		1:500	@ A1	DATUM	N/A
LAYOUT DWG		N/A		T-LAYOUT NO.	N/A
PROJECT TITLE					
DERRYGROGAN LITTLE					
DRAWING TITLE					
FIGURE 4 SITE LAYOUT					
RES DRAWING NUMBER					REV
05554-RES-LAY-DR-PT-003					7
THIS DRAWING IS THE PROPERTY OF RENEWABLE ENERGY SYSTEMS LIMITED AND NO REPRODUCTION MAY BE MADE IN WHOLE OR IN PART WITHOUT PERMISSION					
		BEAUFORT COURT, EGG FARM LANE, KINGS LANGLEY, HERTS WD4 8LR, UK TEL: +44 (0) 1923 295200 WWW.RES-GROUP.COM			

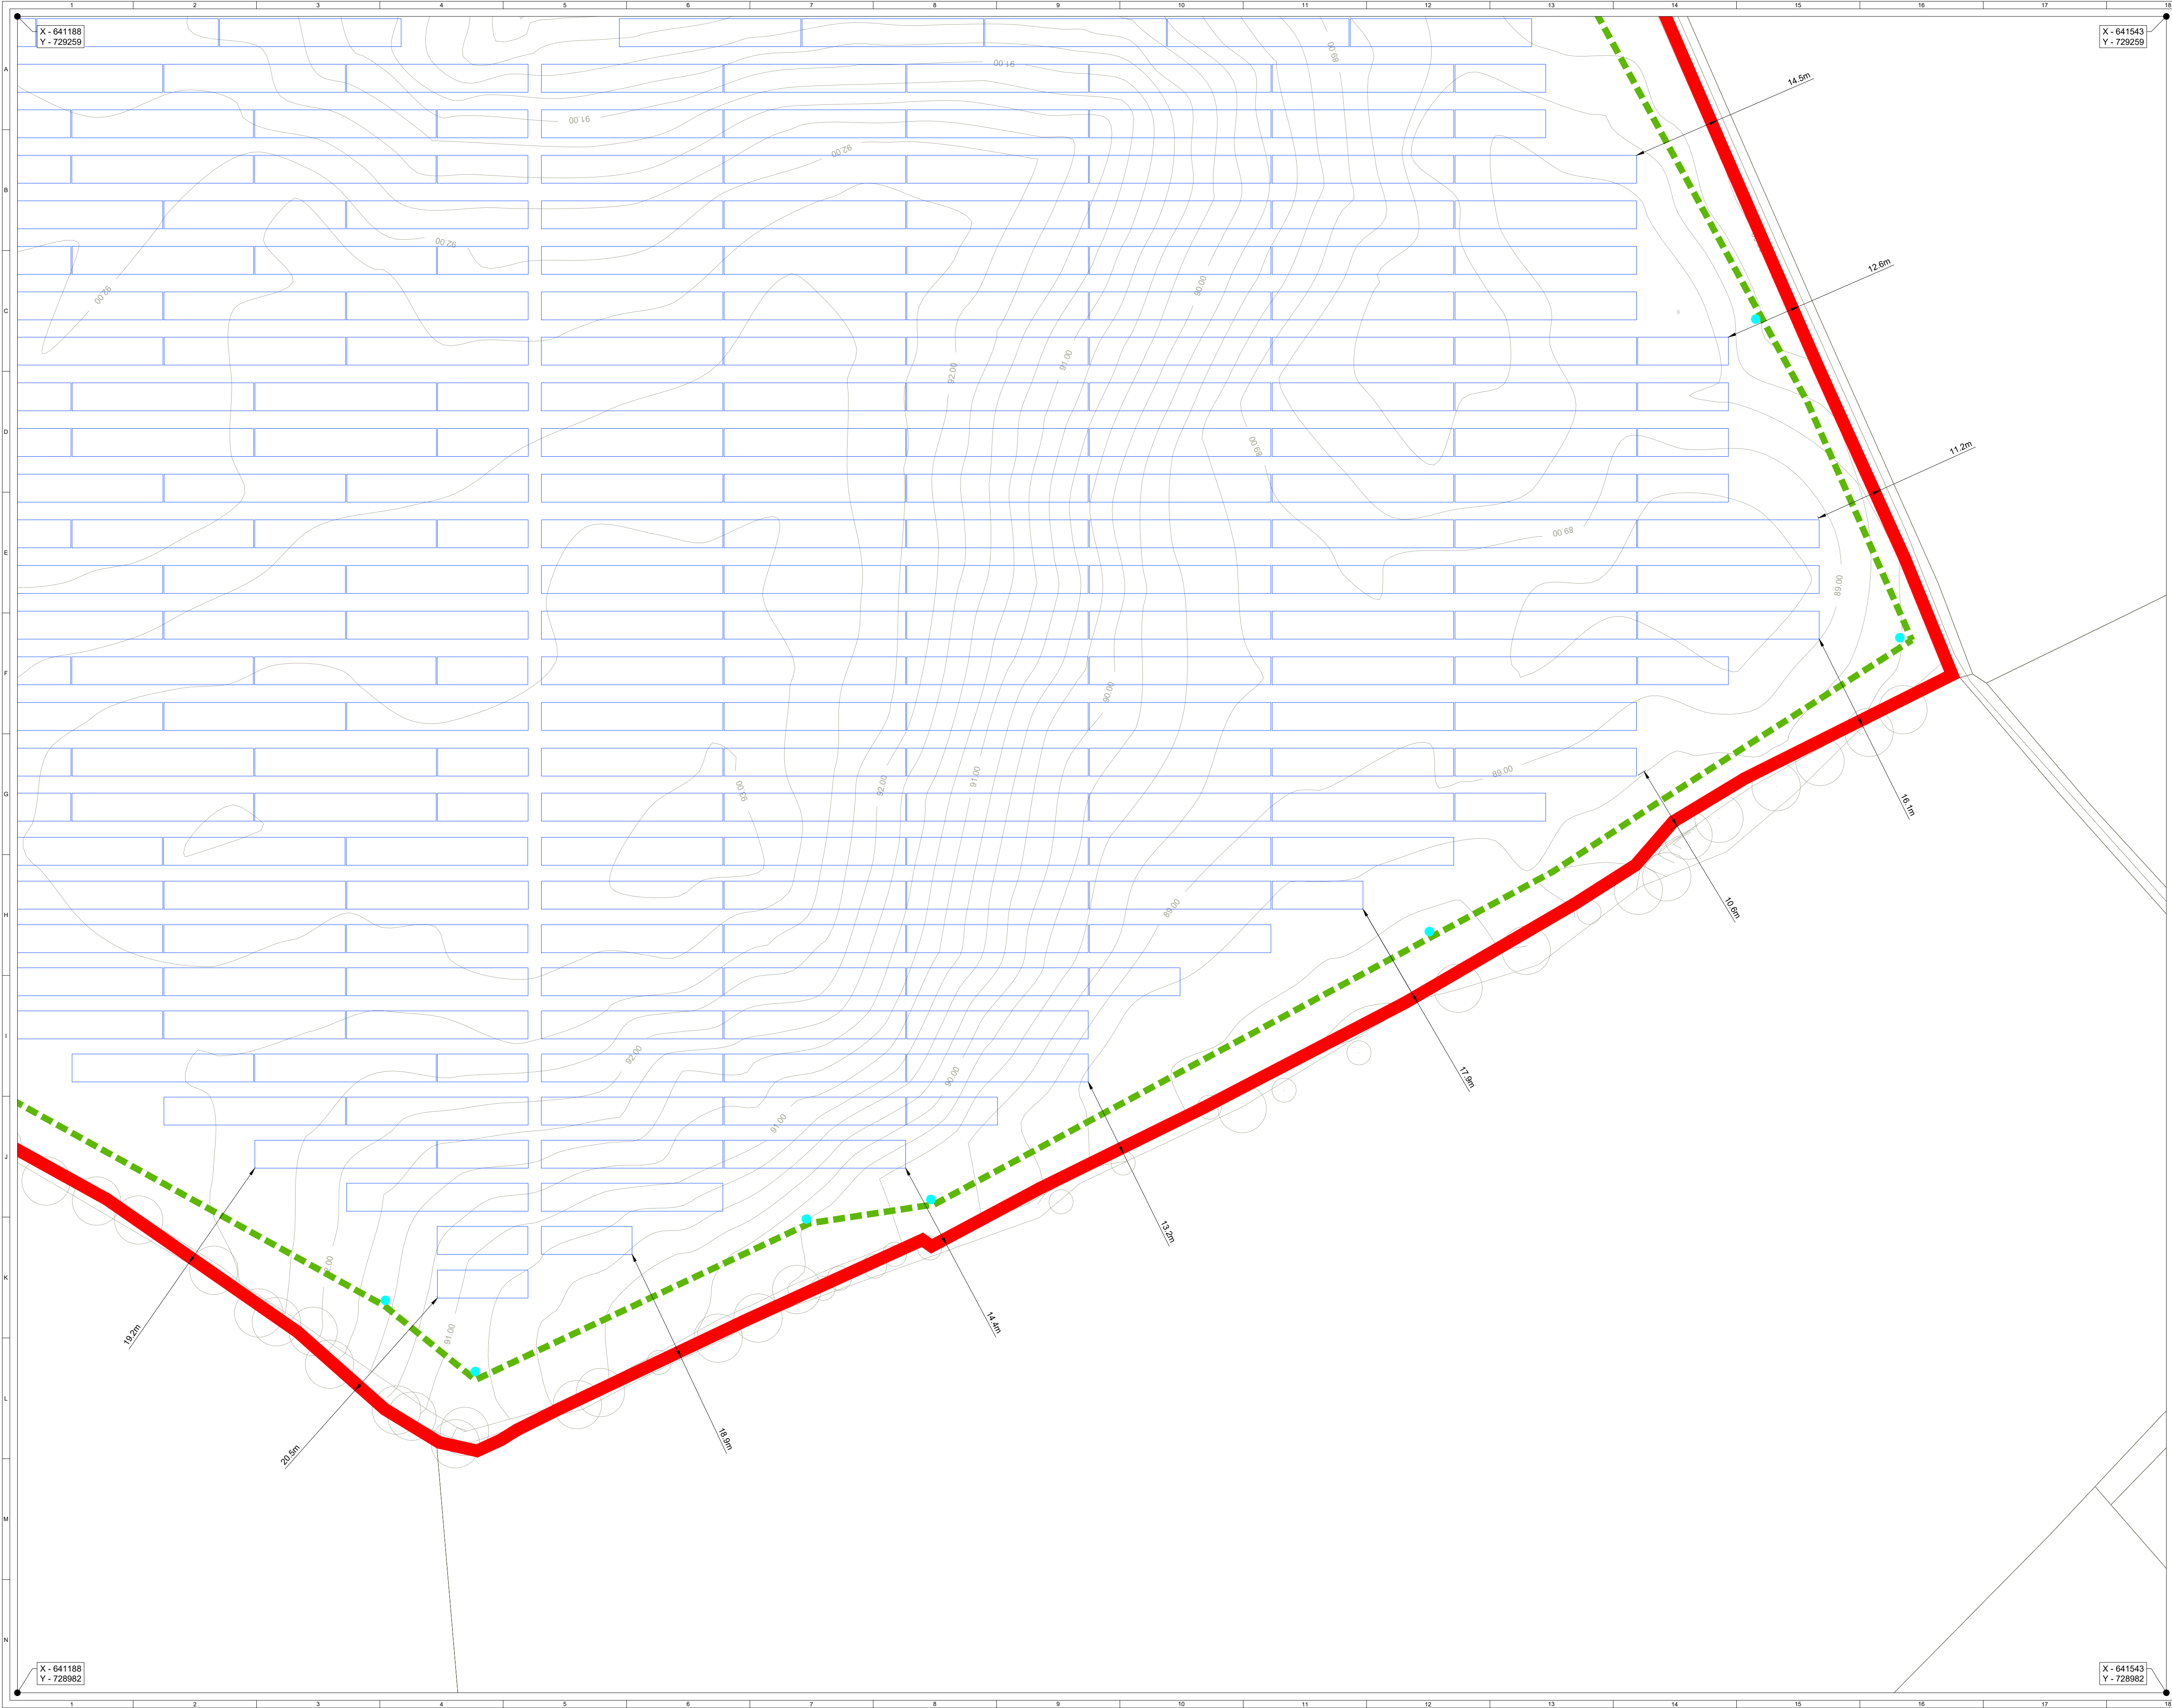

ORDNANCE SURVEY IRELAND LICENCE NO. EN 0003820
© ORDNANCE SURVEY IRELAND/GOVERNMENT OF IRELAND

KEY:

- SITE BOUNDARY
(OUTSIDE EDGE OF LINE DENOTES BOUNDARY)
- PERIMETER DEER FENCE
- PERIMETER GATE
- INTERNAL TRACK
- INDICATIVE SOLAR PV ARRAY
- LV/MV TRANSFORMER AREA
- HARDSTAND
- TEMPORARY CONSTRUCTION COMPOUND
- CCTV
- INDICATIVE CABLE ROUTE
- SITE ENTRANCE
- VISIBILITY SPLAY - SITE ENTRANCE

ID	SHEET	ORIENTATION	FFL
TS1	3	334°	89.95
TS2	3	334°	89.81
TS3	5	326°	90.79
TS4	5	146°	90.80
TS5	7	232°	91.50
TS6	7	84°	90.32
TS7	7	264°	89.95

SITE LOCATION - NOT TO SCALE

Map series:

- 1:5,000: 3310 3373
- 1:2,500: 3373 (A)

Produced by: Francesco Ghergo

Renewable Energy Systems Ltd
Registered Office: Beaufort Court,
Egg Farm Lane, Kings Langley,
Hertfordshire WD4 8LR

SHEET 8 OF 8

7	FG	JM	RB	2025-01-26	Transformers FFLs added
6	FG	JM	RB	2025-12-03	Minor amend (contours added)
5	FG	JM	RB	2025-11-24	Minor amend (site notice label)
4	FG	JM	RB	2025-11-21	OSI map reference added

ISSUE	DRAWN	CHKD	APPD	DATE	REVISION NOTES
PURPOSE	PERMITTING				COORDINATES
SCALE	1:500 @ A1				DATUM
LAYOUT DWG	N/A				T-LAYOUT NO.
PROJECT TITLE					
DERRYGROGAN LITTLE					
DRAWING TITLE					
FIGURE 4 SITE LAYOUT					
RES DRAWING NUMBER					REV
05554-RES-LAY-DR-PT-003					7
THIS DRAWING IS THE PROPERTY OF RENEWABLE ENERGY SYSTEMS LIMITED AND NO REPRODUCTION MAY BE MADE IN WHOLE OR IN PART WITHOUT PERMISSION					

BEAUFORT COURT,
EGG FARM LANE,
KINGS LANGLEY,
HERTS WD4 8LR, UK
TEL: +44 (0) 1923 295200
WWW.RES-GROUP.COM