





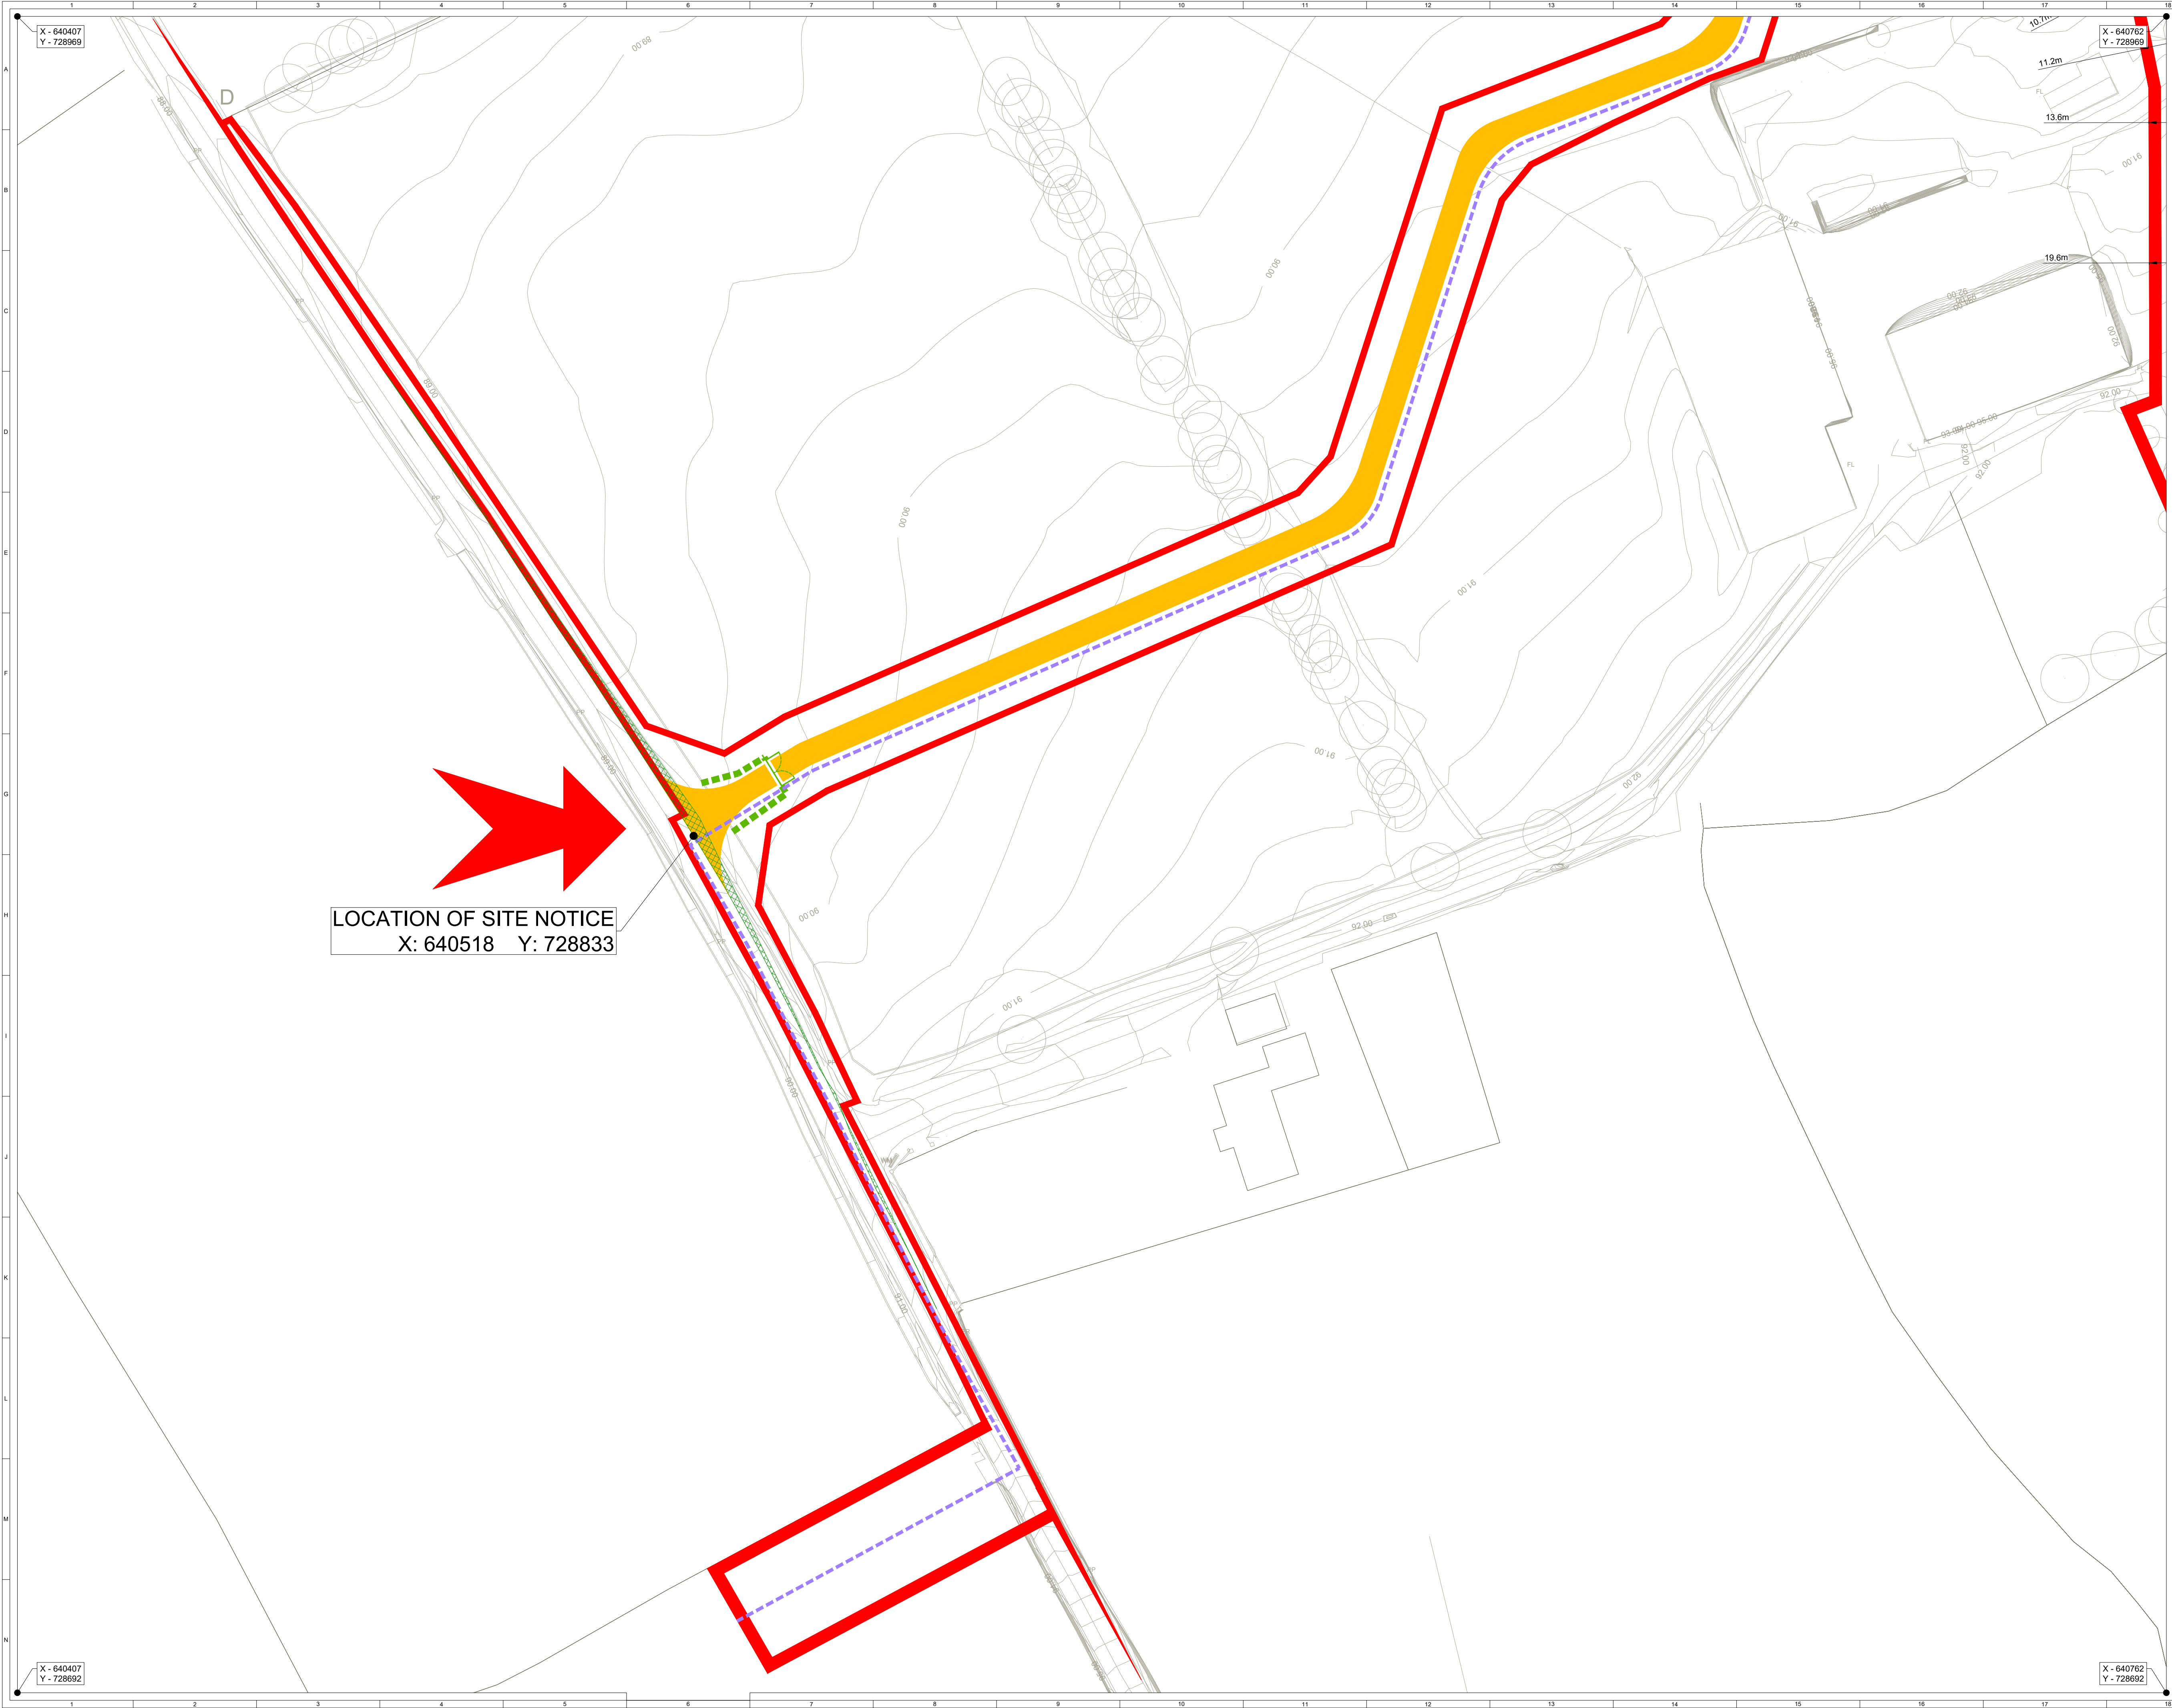

LOCATION OF SITE NOTICE
X: 640518 Y: 728833

- ORDNANCE SURVEY IRELAND LICENCE NO. EN 0003820
© ORDNANCE SURVEY IRELAND/GOVERNMENT OF IRELAND
- KEY:
- SITE BOUNDARY
(OUTSIDE EDGE OF LINE DENOTES BOUNDARY)
 - PERIMETER DEER FENCE
 - PERIMETER GATE
 - INTERNAL TRACK
 - INDICATIVE SOLAR PV ARRAY
 - LV/MV TRANSFORMER STATION
 - HARDSTAND
 - TEMPORARY CONSTRUCTION COMPOUND
 - CCTV
 - INDICATIVE CABLE ROUTE
 - SITE ENTRANCE
 - VISIBILITY SPLAY - SITE ENTRANCE

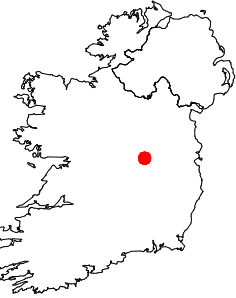

SITE LOCATION - NOT TO SCALE


- Map series:
- 1:5,000: 3310 3373
 - 1:2,500: 3373 (A)

Produced by: Francesco Ghergo
Renewable Energy Systems Ltd
Registered Office: Beaufort Court,
Egg Farm Lane, Kings Langley,
Hertfordshire WD4 8LR

SHEET 2 OF 8



6	FG	JM	RB	2025-12-03	Minor amend (contours added)	
5	FG	JM	RB	2025-11-24	Minor amend (site notice label)	
4	FG	JM	RB	2025-11-21	OSI map reference added	
3	FG	WM	EB	2025-08-18	Tables layout update (rows separation)	
ISSUE/		DRAWN	CHKD	APPD	DATE	REVISION NOTES
PURPOSE			COORDINATES			
PERMITTING			IRENET95 ITM			
SCALE		1:500	@ A1	DATUM		N/A
LAYOUT DWG		N/A		T-LAYOUT NO.		N/A
PROJECT TITLE						
DERRYGROGAN LITTLE						
DRAWING TITLE						
FIGURE 4 SITE LAYOUT						
RES DRAWING NUMBER						REV
05554-RES-LAY-DR-PT-003						6
THIS DRAWING IS THE PROPERTY OF RENEWABLE ENERGY SYSTEMS LIMITED AND NO REPRODUCTION MAY BE MADE IN WHOLE OR IN PART WITHOUT PERMISSION						
res			BEAUFORT COURT, EGG FARM LANE, KINGS LANGLEY, HERTS WD4 8LR, UK TEL: +44 (0) 1923 295200 WWW.RES-GROUP.COM			

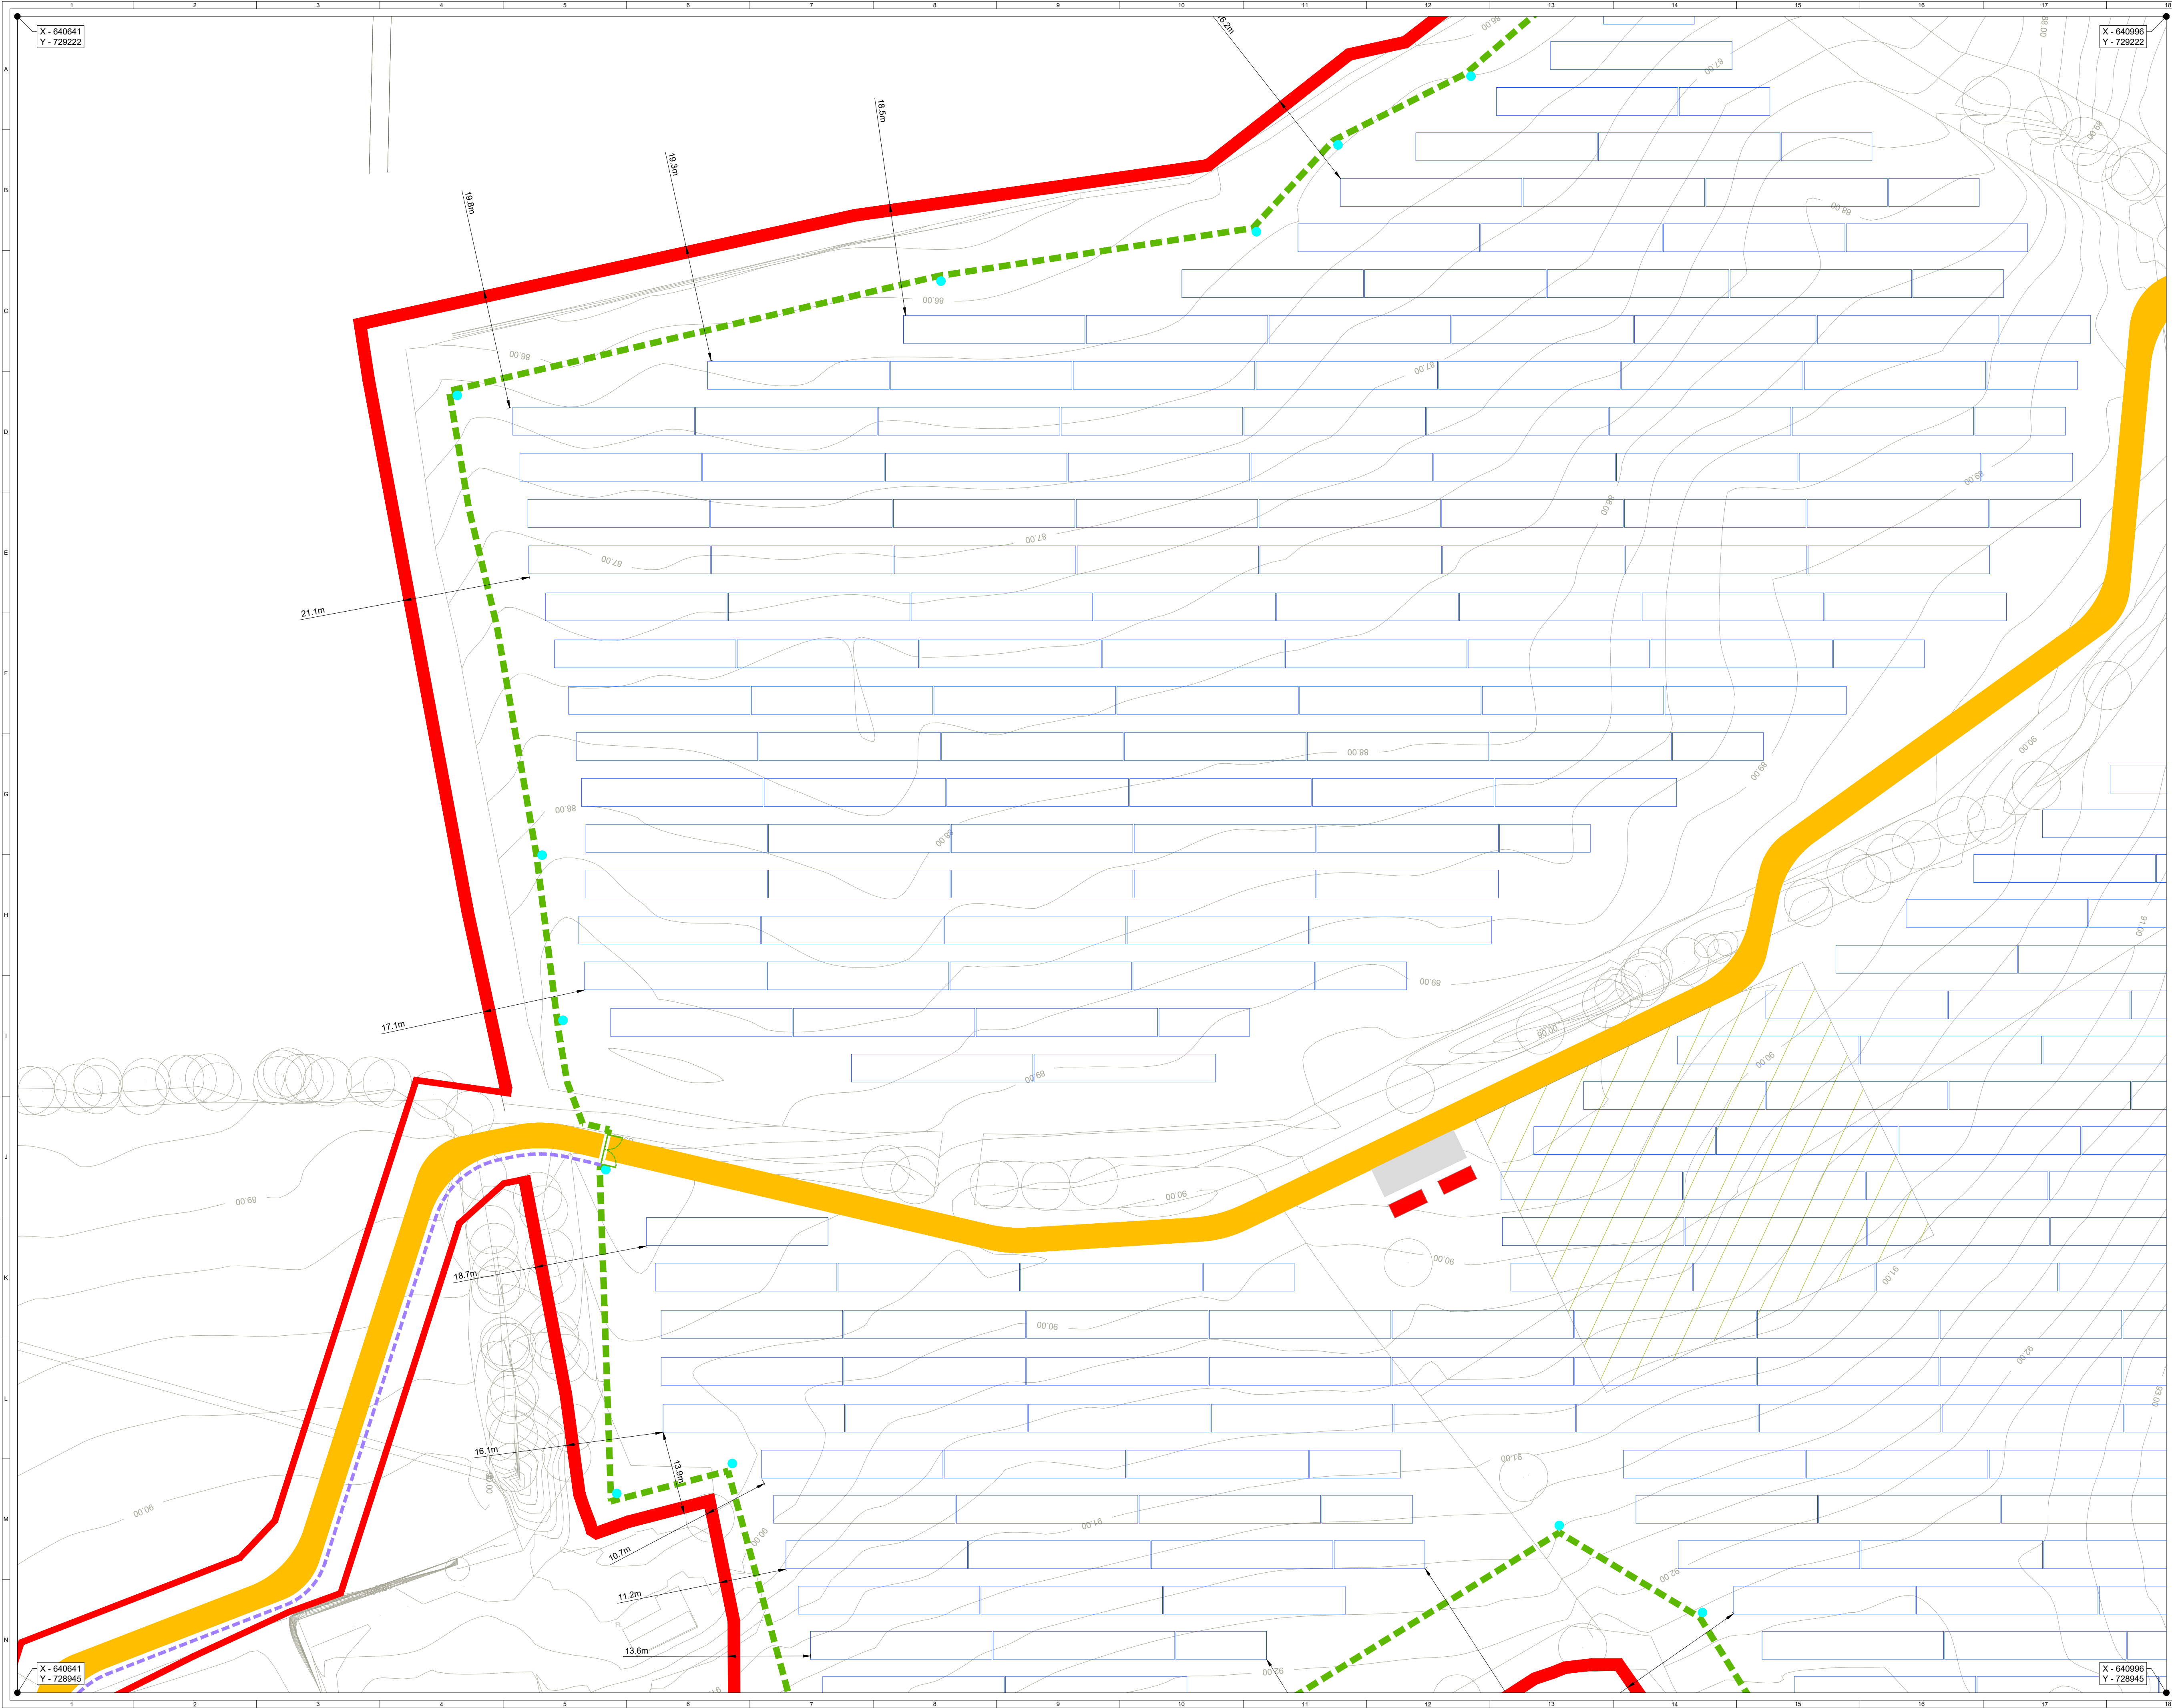

ORDNANCE SURVEY IRELAND LICENCE NO. EN 0003820
© ORDNANCE SURVEY IRELAND/GOVERNMENT OF IRELAND

KEY:

SITE BOUNDARY
(OUTSIDE EDGE OF LINE DENOTES BOUNDARY)

PERIMETER DEER FENCE

PERIMETER GATE

INTERNAL TRACK

INDICATIVE SOLAR PV ARRAY

LV/MV TRANSFORMER STATION

HARDSTAND

TEMPORARY CONSTRUCTION COMPOUND

CCTV

INDICATIVE CABLE ROUTE

SITE ENTRANCE

VISIBILITY SPLAY - SITE ENTRANCE

SITE LOCATION - NOT TO SCALE

Map series:

• 1:5,000: 3310 3373

• 1:2,500: 3373 (A)


Produced by: Francesco Ghergo


Renewable Energy Systems Ltd

Registered Office: Beaufort Court,
Egg Farm Lane, Kings Langley,
Hertfordshire WD4 8LR

SHEET 3 OF 8

6	FG	JM	RB	2025-12-03	Minor amend (contours added)			
5	FG	JM	RB	2025-11-24	Minor amend (site notice label)			
4	FG	JM	RB	2025-11-21	OSI map reference added			
3	FG	WM	EB	2025-08-18	Tables layout update (rows separation)			
ISSUE/		DRAWN	CHKD	APPD	DATE	REVISION NOTES		
PURPOSE			COORDINATES					
PERMITTING			IRENET95 ITM					
SCALE		1:500	@ A1	DATUM	N/A			
LAYOUT DWG		N/A		T-LAYOUT NO.	N/A			
PROJECT TITLE								
DERRYGROGAN LITTLE								
DRAWING TITLE								
FIGURE 4 SITE LAYOUT								
RES DRAWING NUMBER						REV		
05554-RES-LAY-DR-PT-003						6		
THIS DRAWING IS THE PROPERTY OF RENEWABLE ENERGY SYSTEMS LIMITED AND NO REPRODUCTION MAY BE MADE IN WHOLE OR IN PART WITHOUT PERMISSION								
			BEAUFORT COURT, EGG FARM LANE, KINGS LANGLEY, HERTS WD4 8LR, UK TEL: +44 (0) 1923 296200 WWW.RES-GROUP.COM					

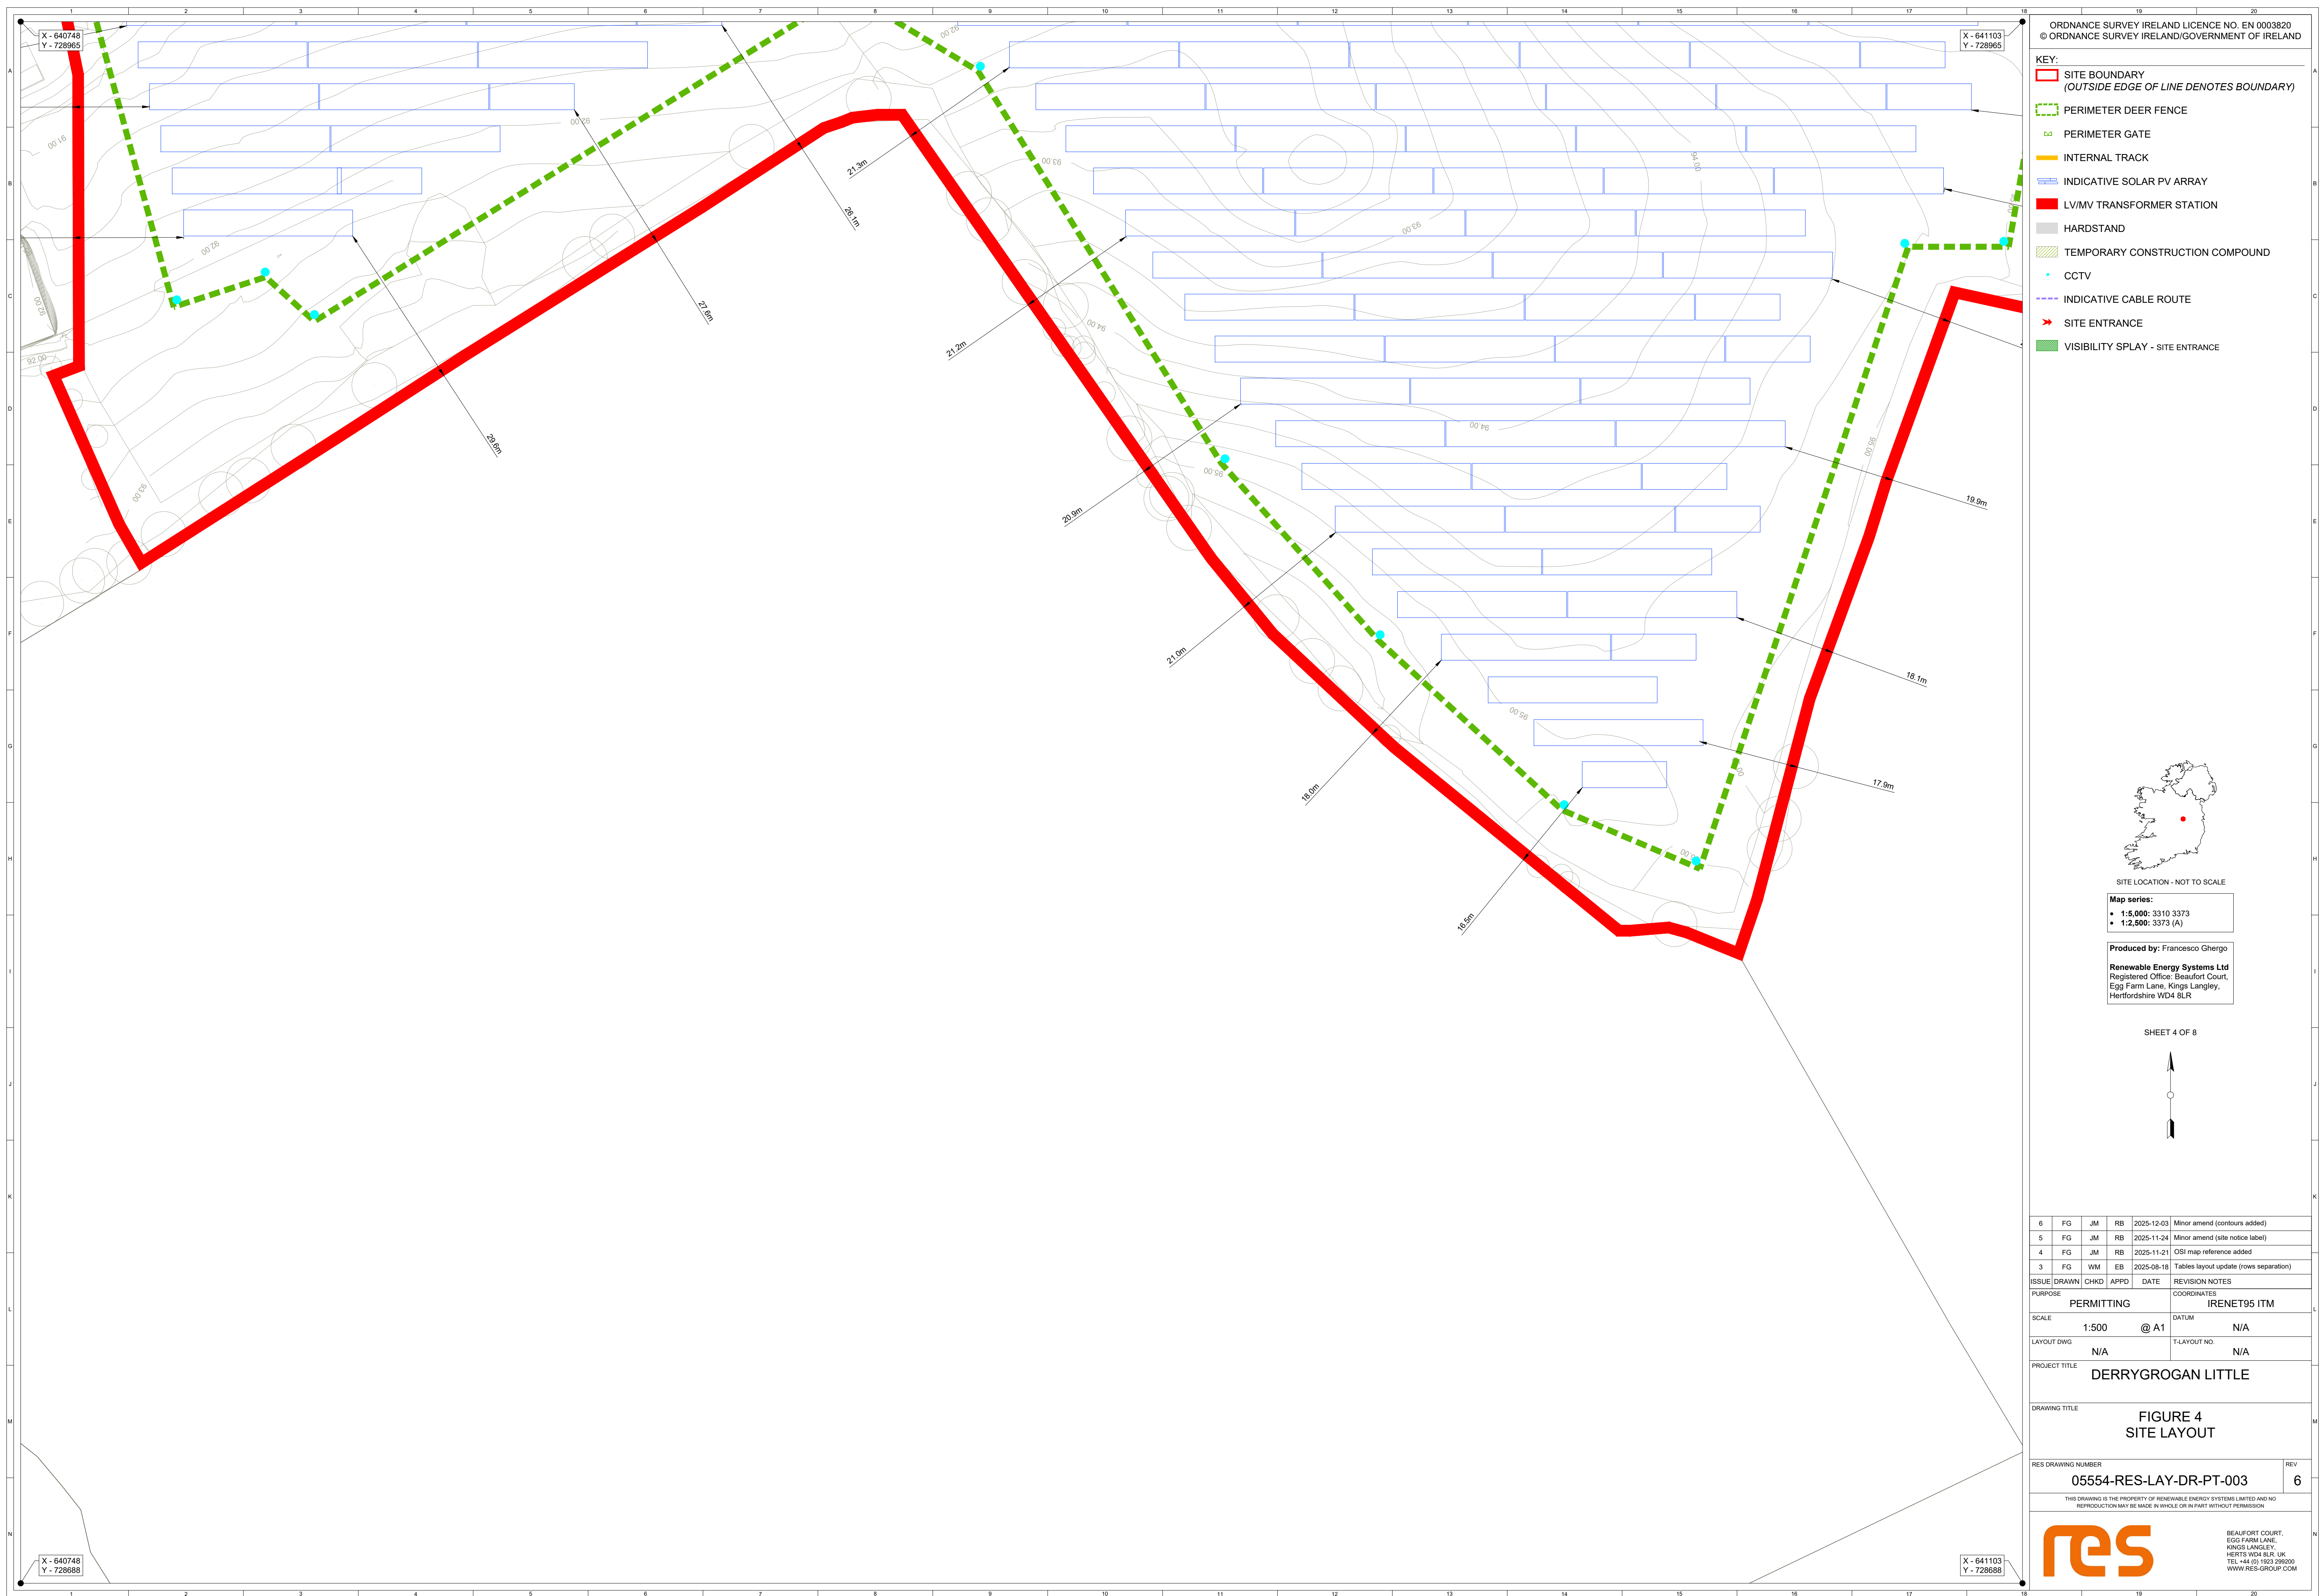

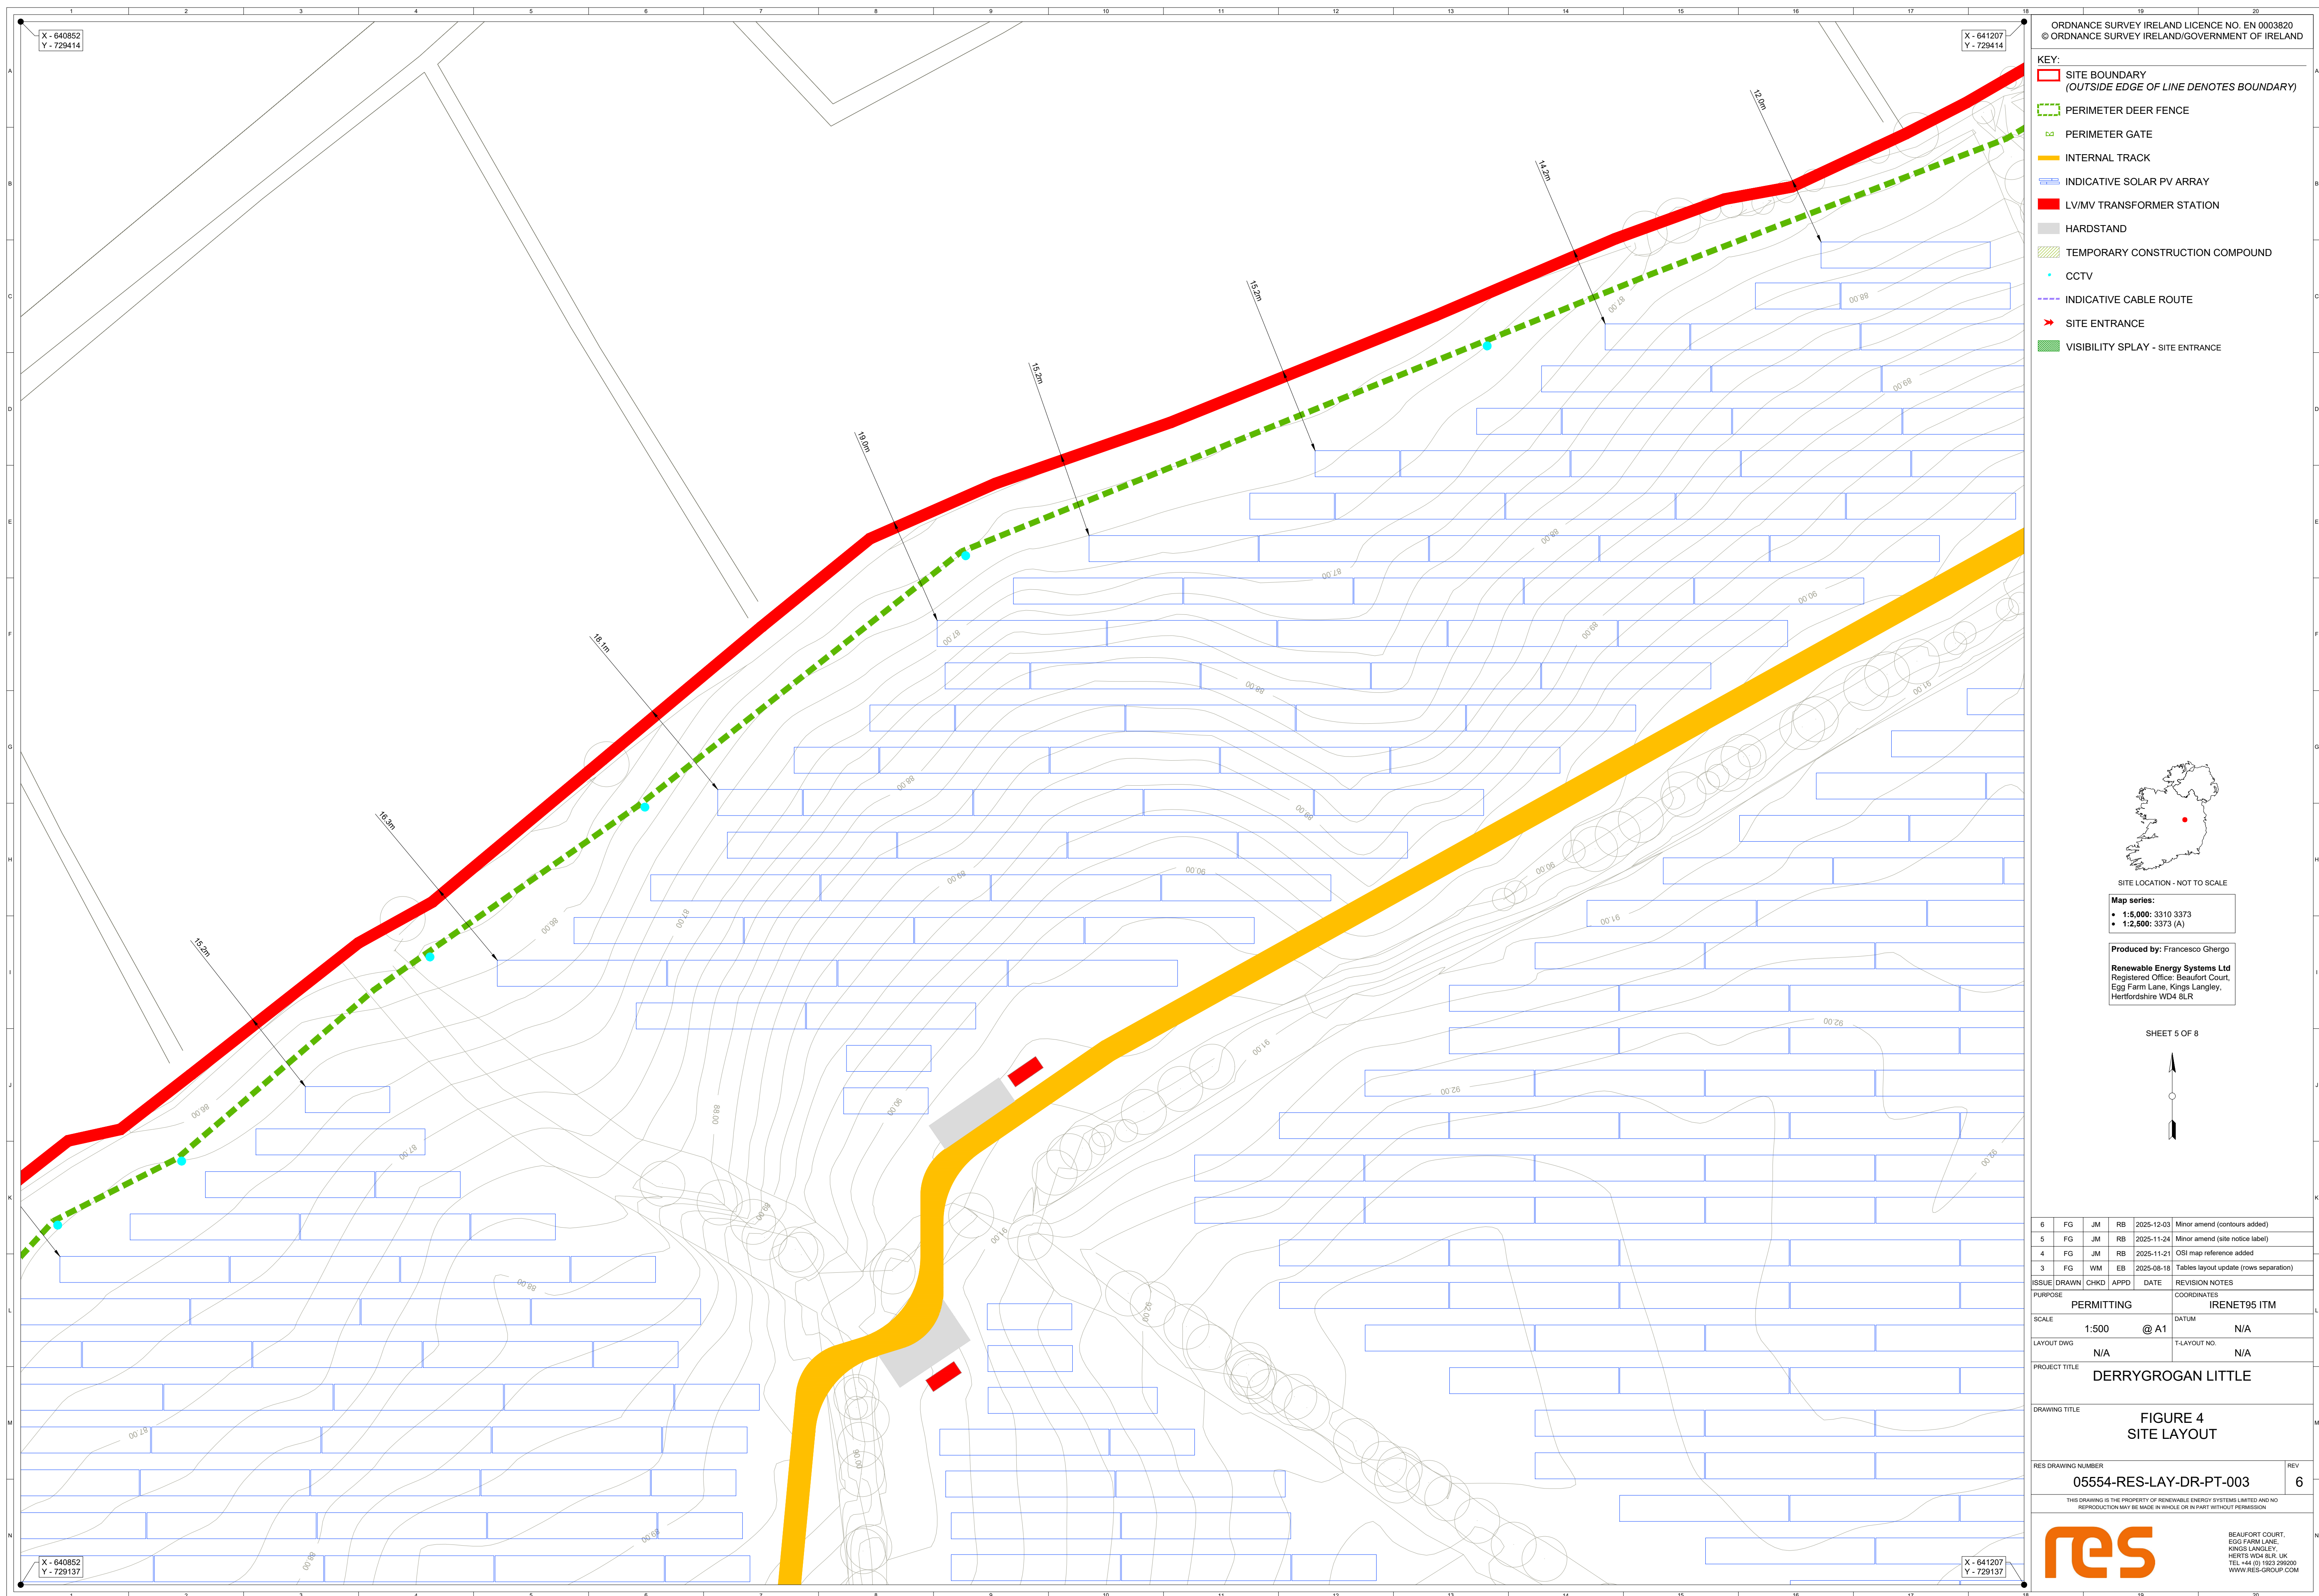



ORDNANCE SURVEY IRELAND LICENCE NO. EN 0003820
© ORDNANCE SURVEY IRELAND/GOVERNMENT OF IRELAND

KEY:

SITE BOUNDARY
(OUTSIDE EDGE OF LINE DENOTES BOUNDARY)

PERIMETER DEER FENCE

PERIMETER GATE

INTERNAL TRACK

INDICATIVE SOLAR PV ARRAY

LV/MV TRANSFORMER STATION

HARDSTAND

TEMPORARY CONSTRUCTION COMPOUND

CCTV

INDICATIVE CABLE ROUTE

SITE ENTRANCE

VISIBILITY SPLAY - SITE ENTRANCE

SITE LOCATION - NOT TO SCALE

Map series:

• 1:5,000: 3310 3373


• 1:2,500: 3373 (A)

Produced by: Francesco Ghergo

Renewable Energy Systems Ltd
Registered Office: Beaufort Court,
Egg Farm Lane, Kings Langley,
Hertfordshire WD4 8LR

SHEET 6 OF 8

6	FG	JM	RB	2025-12-03	Minor amend (contours added)		
5	FG	JM	RB	2025-11-24	Minor amend (site notice label)		
4	FG	JM	RB	2025-11-21	OSI map reference added		
3	FG	WM	EB	2025-08-18	Tables layout update (rows separation)		
ISSUE/		DRAWN	CHKD	APPD	DATE	REVISION NOTES	
PURPOSE				COORDINATES			
PERMITTING				IRENET95 ITM			
SCALE		1:500	@ A1	DATUM			
LAYOUT DWG		N/A		T-LAYOUT NO.			
PROJECT TITLE							
DERRYGROGAN LITTLE							
DRAWING TITLE							
FIGURE 4 SITE LAYOUT							
RES DRAWING NUMBER					REV		
05554-RES-LAY-DR-PT-003					6		
THIS DRAWING IS THE PROPERTY OF RENEWABLE ENERGY SYSTEMS LIMITED AND NO REPRODUCTION MAY BE MADE IN WHOLE OR IN PART WITHOUT PERMISSION							
			BEAUFORT COURT, EGG FARM LANE, KINGS LANGLEY, HERTS WD4 8LR, UK TEL: +44 (0) 1923 295200 WWW.RES-GROUP.COM				

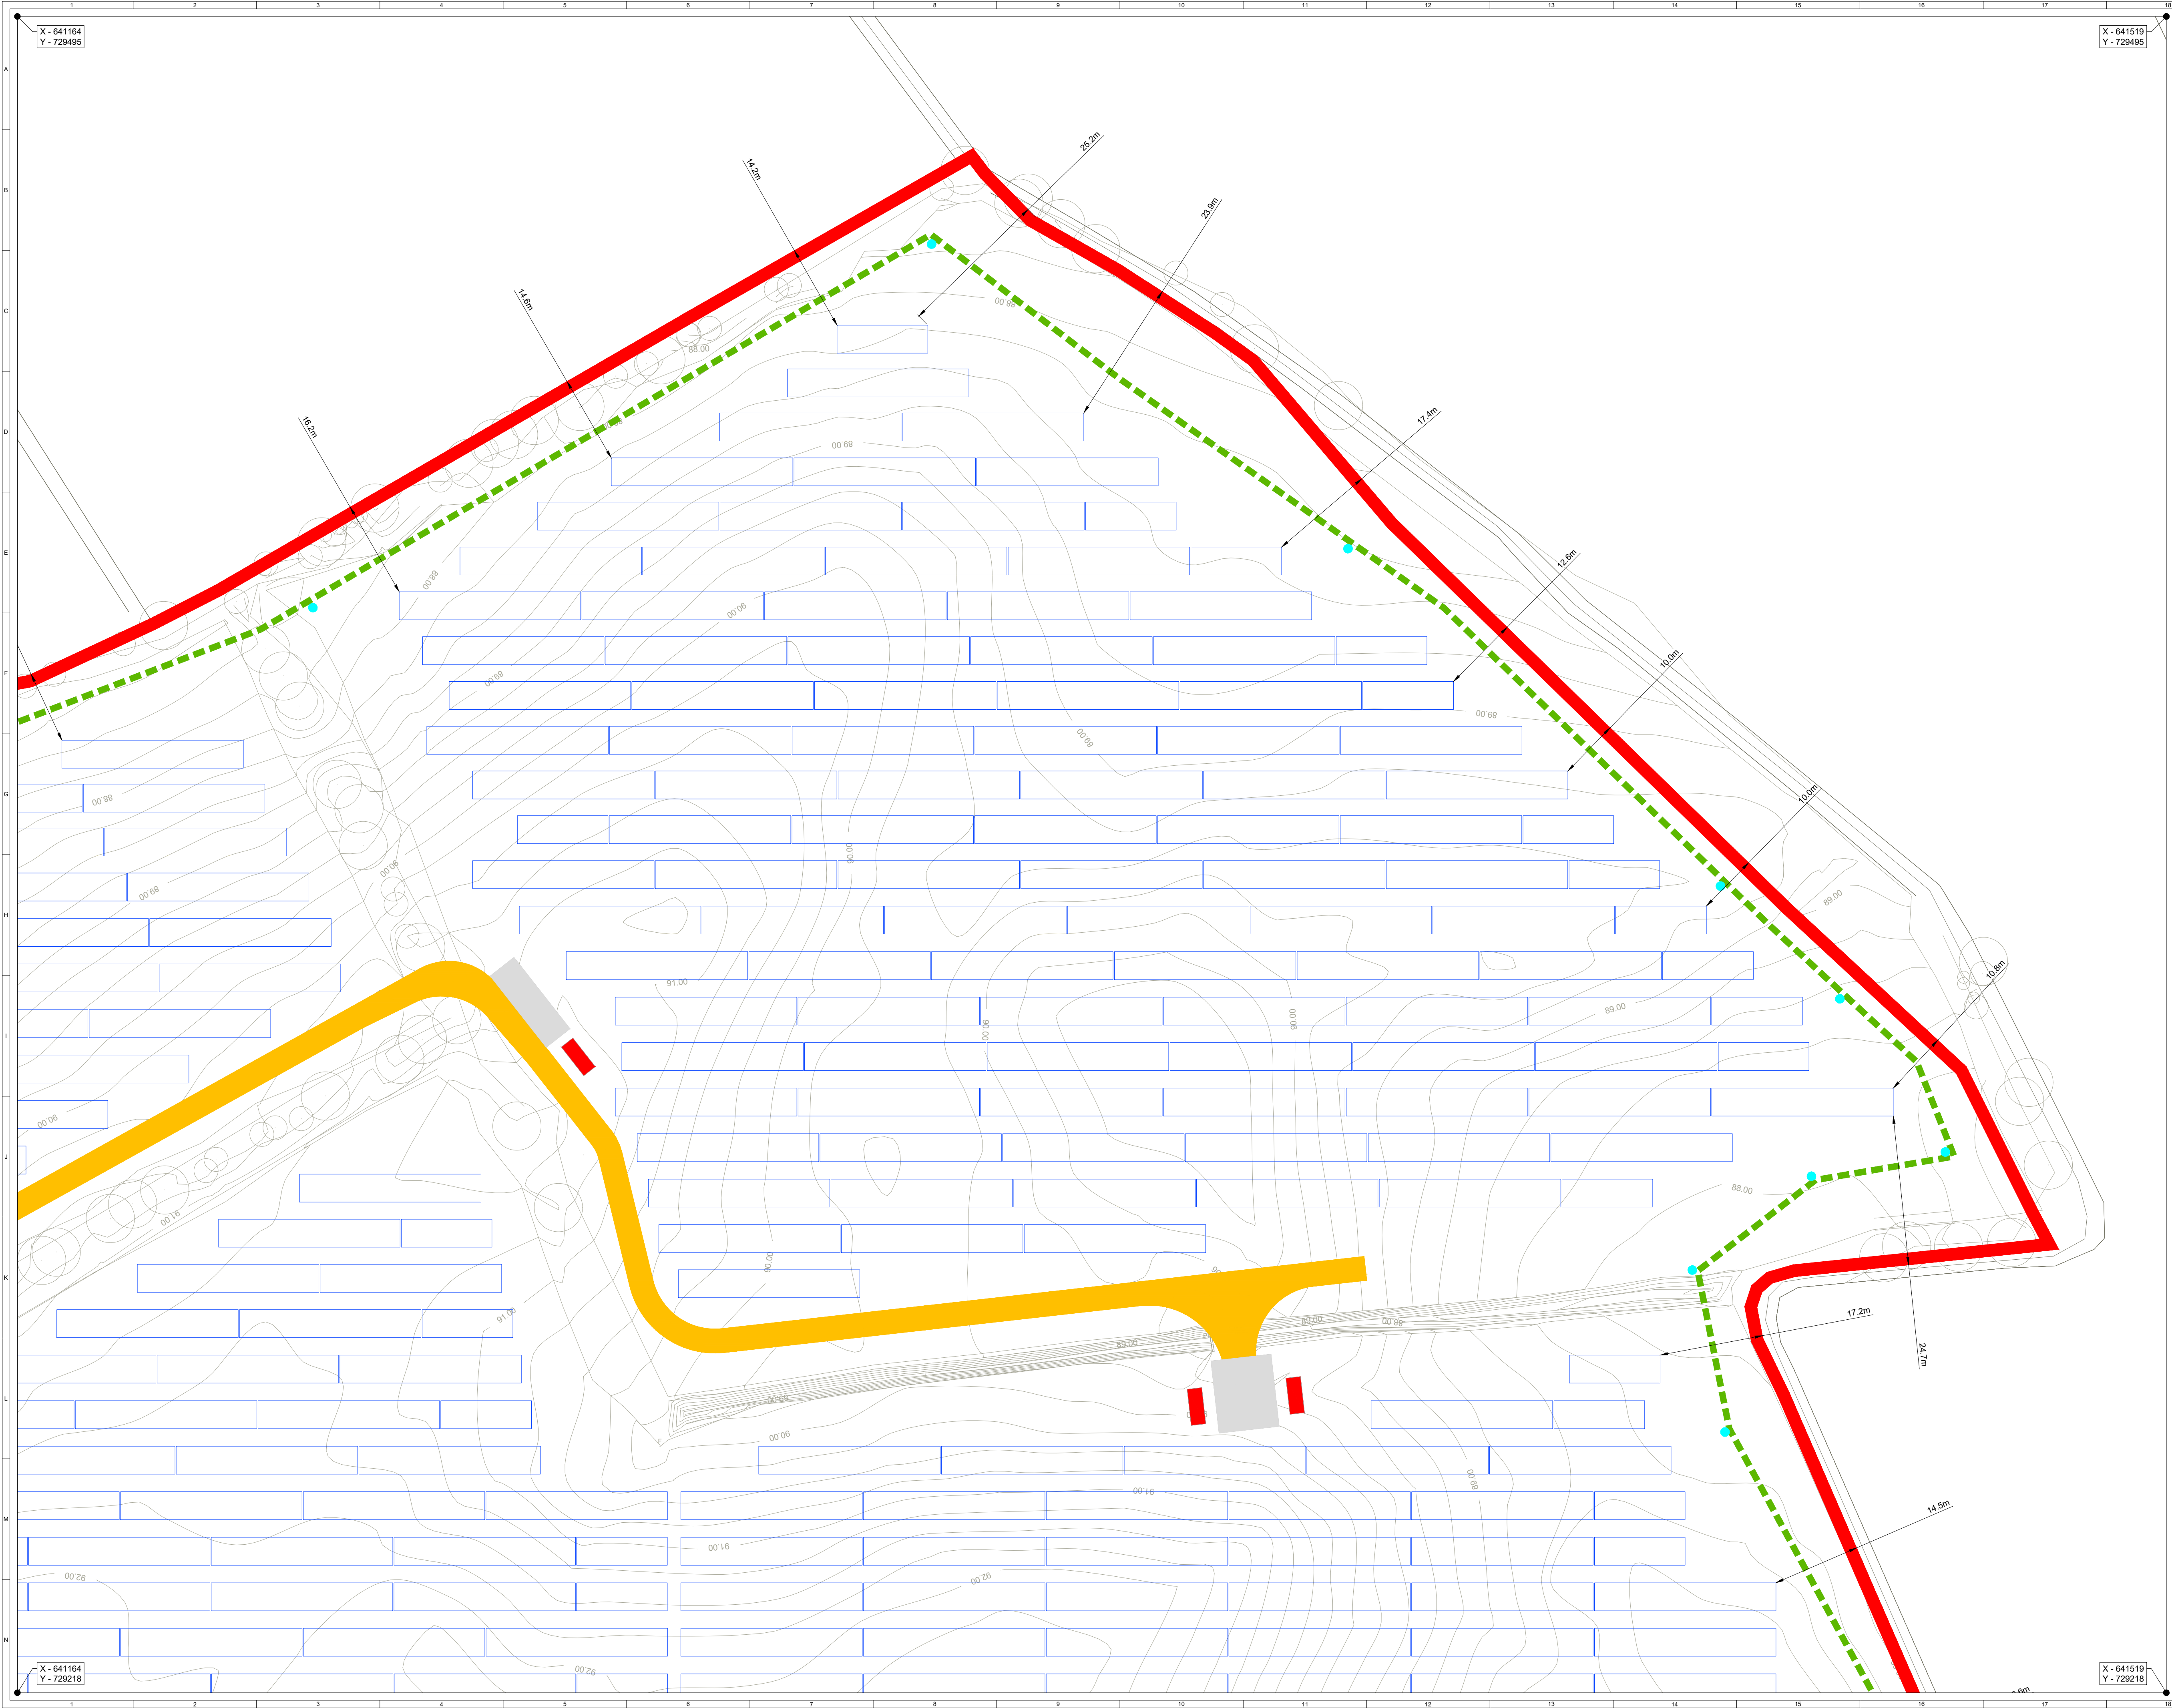

ORDNANCE SURVEY IRELAND LICENCE NO. EN 0003820
© ORDNANCE SURVEY IRELAND/GOVERNMENT OF IRELAND

KEY:

- SITE BOUNDARY
(OUTSIDE EDGE OF LINE DENOTES BOUNDARY)
- PERIMETER DEER FENCE
- PERIMETER GATE
- INTERNAL TRACK
- INDICATIVE SOLAR PV ARRAY
- LV/MV TRANSFORMER STATION
- HARDSTAND
- TEMPORARY CONSTRUCTION COMPOUND
- CCTV
- INDICATIVE CABLE ROUTE
- SITE ENTRANCE
- VISIBILITY SPLAY - SITE ENTRANCE

SITE LOCATION - NOT TO SCALE

Map series:

- 1:5,000: 3310 3373
- 1:2,500: 3373 (A)

Produced by: Francesco Ghergo

Renewable Energy Systems Ltd
Registered Office: Beaufort Court,
Egg Farm Lane, Kings Langley,
Hertfordshire WD4 8LR

SHEET 7 OF 8

6	FG	JM	RB	2025-12-03	Minor amend (contours added)
5	FG	JM	RB	2025-11-24	Minor amend (site notice label)
4	FG	JM	RB	2025-11-21	OSI map reference added
3	FG	WM	EB	2025-08-18	Tables layout update (rows separation)

ISSUE/	DRAWN	CHKD	APPD	DATE	REVISION NOTES
PURPOSE	PERMITTING				COORDINATES
SCALE	1:500 @ A1				DATUM
LAYOUT DWG	N/A				T-LAYOUT NO.
PROJECT TITLE					
DERRYGROGAN LITTLE					
DRAWING TITLE					
FIGURE 4 SITE LAYOUT					
RES DRAWING NUMBER					REV
05554-RES-LAY-DR-PT-003					6
THIS DRAWING IS THE PROPERTY OF RENEWABLE ENERGY SYSTEMS LIMITED AND NO REPRODUCTION MAY BE MADE IN WHOLE OR IN PART WITHOUT PERMISSION					

res

BEAUFORT COURT,
EGG FARM LANE,
KINGS LANGLEY,
HERTS WD4 8LR, UK
TEL: +44 (0) 1923 295200
WWW.RES-GROUP.COM

